

**THE COUNTY OF PEMBROKE (SOUTH ROAD, PEMBROKE)
(PROHIBITION OF DRIVING & TRAFFIC RESTRICTIONS) ORDER 2022
AND NOTICE TO PROVIDE TRAFFIC CALMING FEATURES.**

NOTICE is hereby given that the Pembrokeshire County Council propose to make an Order under Sections 1(1), 2(1) to (3) and 4(2) of and Part IV of Schedule and (2) and parts III of Schedule 9 of the Road Traffic Regulations Act 1984 ("the Act"), the effect of which will be to prohibit driving (except for Pedal Cycles) along that length of road contained in the Schedule 1 to this notice. The Council also propose, in exercise of the powers conferred by Section 90A of the Highways Act 1980, to provide a raised crossing as detailed in Schedule 2 to this notice. It is intended to install double yellow line waiting restrictions either side of the raised crossing to prohibit parking as detailed in schedule 3 to this notice.

Full details are contained in the draft Order, which together with a map showing the length of road affected, may be examined online at www.pembrokeshire.gov.uk/traffic-regulation-orders

Any objection or representation in respect of the above proposals, together with the grounds on which it is made, by either completing the online feedback form, or, in writing to the undersigned by the 16th day of February 2022. Please quote: SOUTH RD

Dated this 26th day of January 2022

Darren Thomas
Head of Infrastructure
Pembrokeshire County Council

SCHEDULE 1

South Road	From a point approximately 61 metres north west of West Street to a point 68 metres south east of the junction of South Road & Merchants Park, a distance of approximately 11 metres. (an exemption will be put in the Traffic Order to permit traffic to travel over this section of road in the case of an emergency, for example flooding on The Common or under the direction of a Police Officer in uniform or qualified Traffic Management Operative under instruction)
------------	---

SCHEDULE 2

Location: South Road	Type
At a point 61 metres north west of West Street & 68 metres South East of the junction Merchants Park.	65mm high raised crossing table (8900mm long x 3600 wide)

SCHEDULE 3

South Road	
North & South sides	i) From a point 49 metres south east of the junction with Merchants Park eastwards to and around the raised table to a point 49 metres south of the junction with Merchants Park on the south side of the road ii) From a point 42 metres north west of the junction of West street westwards to and around the raised table to a point 42 metres north west of the junction of West Street on the south side of the road


STATEMENT OF REASON

Proposals have been developed to address residents concerns in respect of increased through traffic "Rat Running", vehicle speeds and pedestrian safety on South Road.

The proposal includes the provision of a raised crossing for pedestrians. Removable bollards will be installed to create a closing of the highway and will prevent motorists from rat running to & from St Daniels Hill/Monkton. In the event of an emergency or when an alternative route is blocked, vehicular access maybe re instated. Full access to pedal cycles will remain, allowing cyclists to proceed over the full length of South Road. To ensure both turning heads remain clear of parked vehicles, it is also proposed that on street parking restrictions (Double Yellow Lines) are also implemented.

These measures are being promoted as part of a package of road safety inventions within the Safe Routes in Community Fund.

General Arrangement Layout (scale 1:250)

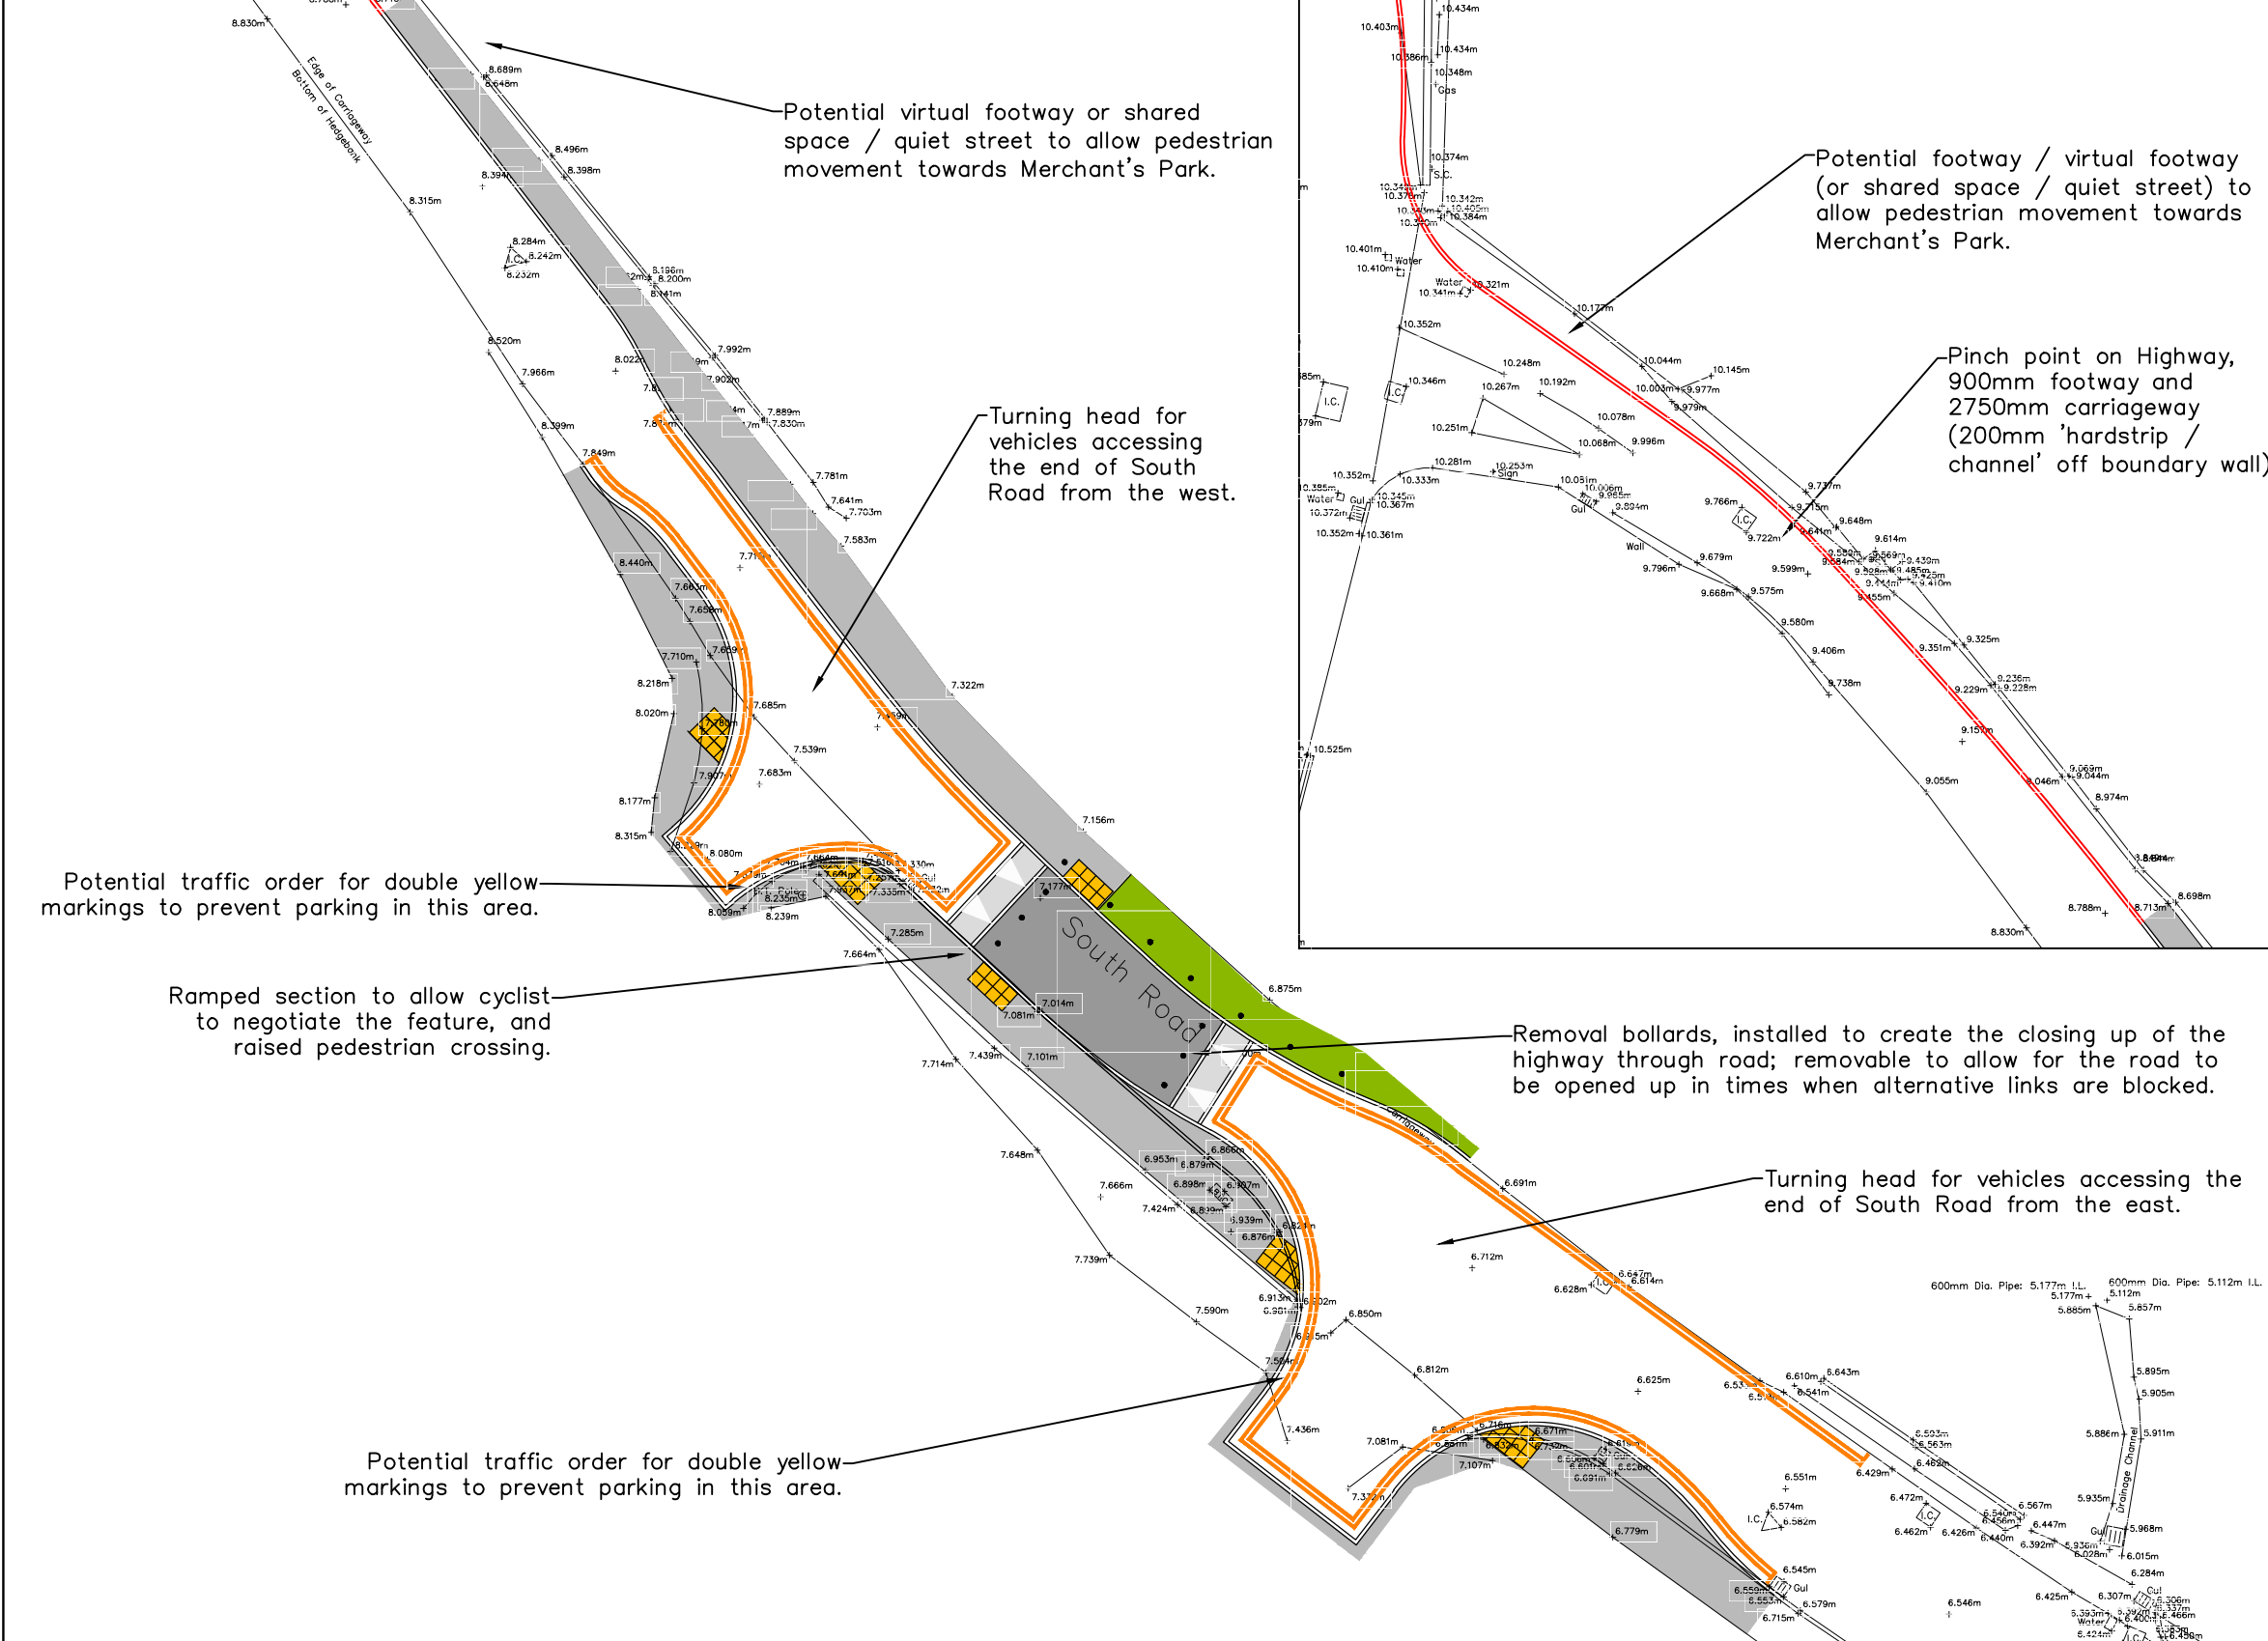

Location Plan (scale 1:2500)



EXTRACT FROM ORDNANCE SURVEY SHEET NO. SM 98 01

© Crown copyright and database rights 2015 Ordnance Survey 100023344. Rhoddir trwydded didrwydded a heb freindal i chi i weld y data trwyddedig at ddibenion anafnachol am y cyfnod y mae ar gael gan Cyngor Sir Penfro Ni chechw gopïo, is-drwyddedu, dosbarthu na gwerthu unrhyw ran o'r data hwn i drydydd partion mewn unrhyw flur.

REV.	DESCRIPTION	BY	DATE



PEMBROKESHIRE COUNTY COUNCIL
CYNGOR SIR PENFRO

Cyngor Sir Penfro,
Neuadd y Sir, HWLFFORDD,
Sir Benfro. SA61 1TP
Ffon: 01437 764551
www.pembrokeshire.gov.uk

Pembrokeshire County Council,
County Hall, HAVERFORDWEST,
Pembrokeshire. SA61 1TP
Tel: 01437 764551

DRAWING TITLE
South Road Improvements
Road Closure Option 3

DRAWN BY	AJMP	Jun21	SCALE	AS SHOWN
CHECKED	AJMP	Jun21		

PROJECT TITLE	SRiC Golden Grove
CAD REF.	DRAWING No. CA1953 21 SRd F103
PROJECT PHASE	REV.

**THE COUNTY OF PEMBROKE (SOUTH ROAD, PEMBROKE)
(PROHIBITION OF DRIVING & TRAFFIC RESTRICTIONS) ORDER 2022**

THE PEMBROKESHIRE COUNTY COUNCIL (Hereinafter referred to as “the Council”) in exercise of its powers under sections 1(1), 2(1) to (3) and 4(2) of and Part IV of Schedule 9 to the Road Traffic Regulations Act 1984 (“the Act”) and of all other enabling powers and after consultation with the Chief Officer of the Police in accordance with Part III of Schedule 9 to the Act, Hereby make the following Order.

1. No person shall, except upon the direction or with the permission of a police constable in uniform or qualified Traffic Management Operative under instruction, cause or permit any Motor Vehicle to travel along the lengths of road set out in the Schedule 1 to this Order.
2. The Pembrokeshire County Council (Prohibition and Restriction of Waiting and Loading and Parking Places) (Consolidation) Order 2011 and subsequent variations will be amended as per the details in Schedule 2 to this Order.
3. The prohibitions and restrictions imposed by this Order shall be in addition to and not in derogation from any restriction or requirement imposed by any regulations made or having effect as if made under the Act or by or under any other enactment.
4. This Order may be cited as “The County Of Pembroke (South Road, Pembroke) (Prohibition of Driving and Traffic Restrictions) Order 2022 and Shall come into operation on the ** day of **** 2022

GIVEN under the Common Seal of the Pembrokeshire County Council this **th day of **** Two thousand and Twenty Two.

THE COMMON SEAL of **PEMBROKESHIRE
COUNTY COUNCIL** was hereunto affixed

in the presence of:-

Authorised Signatory

SCHEDULE 1

(PROHIBITION OF DRIVING)

South Road

From a point approximately 61 metres north west of West Street to a point 68 metres south east of the junction of South Road & Merchants Park, a distance of approximately 11 metres.

(an exemption will be put in the Traffic Order to permit traffic to travel over this section of road in the case of an emergency, for example flooding on The Common or under the direction of a Police Officer in uniform or qualified Traffic Management Operative under instruction)

SCHEDULE 2

(NO WAITING AT ANY TIME)

Schedule 2.1 – No Waiting at any time

Insert:

Pembroke

South Road – North/south side

- i) From a point 49 metres south east of the junction with Merchants Park eastwards to and around the raised table to a point 49 metres south of the junction with Merchants Park on the south side of the road

- ii) From a point 42 metres north west of the junction of West street westwards to and around the raised table to a point 42 metres north west of the junction of West Street on the south side of the road