


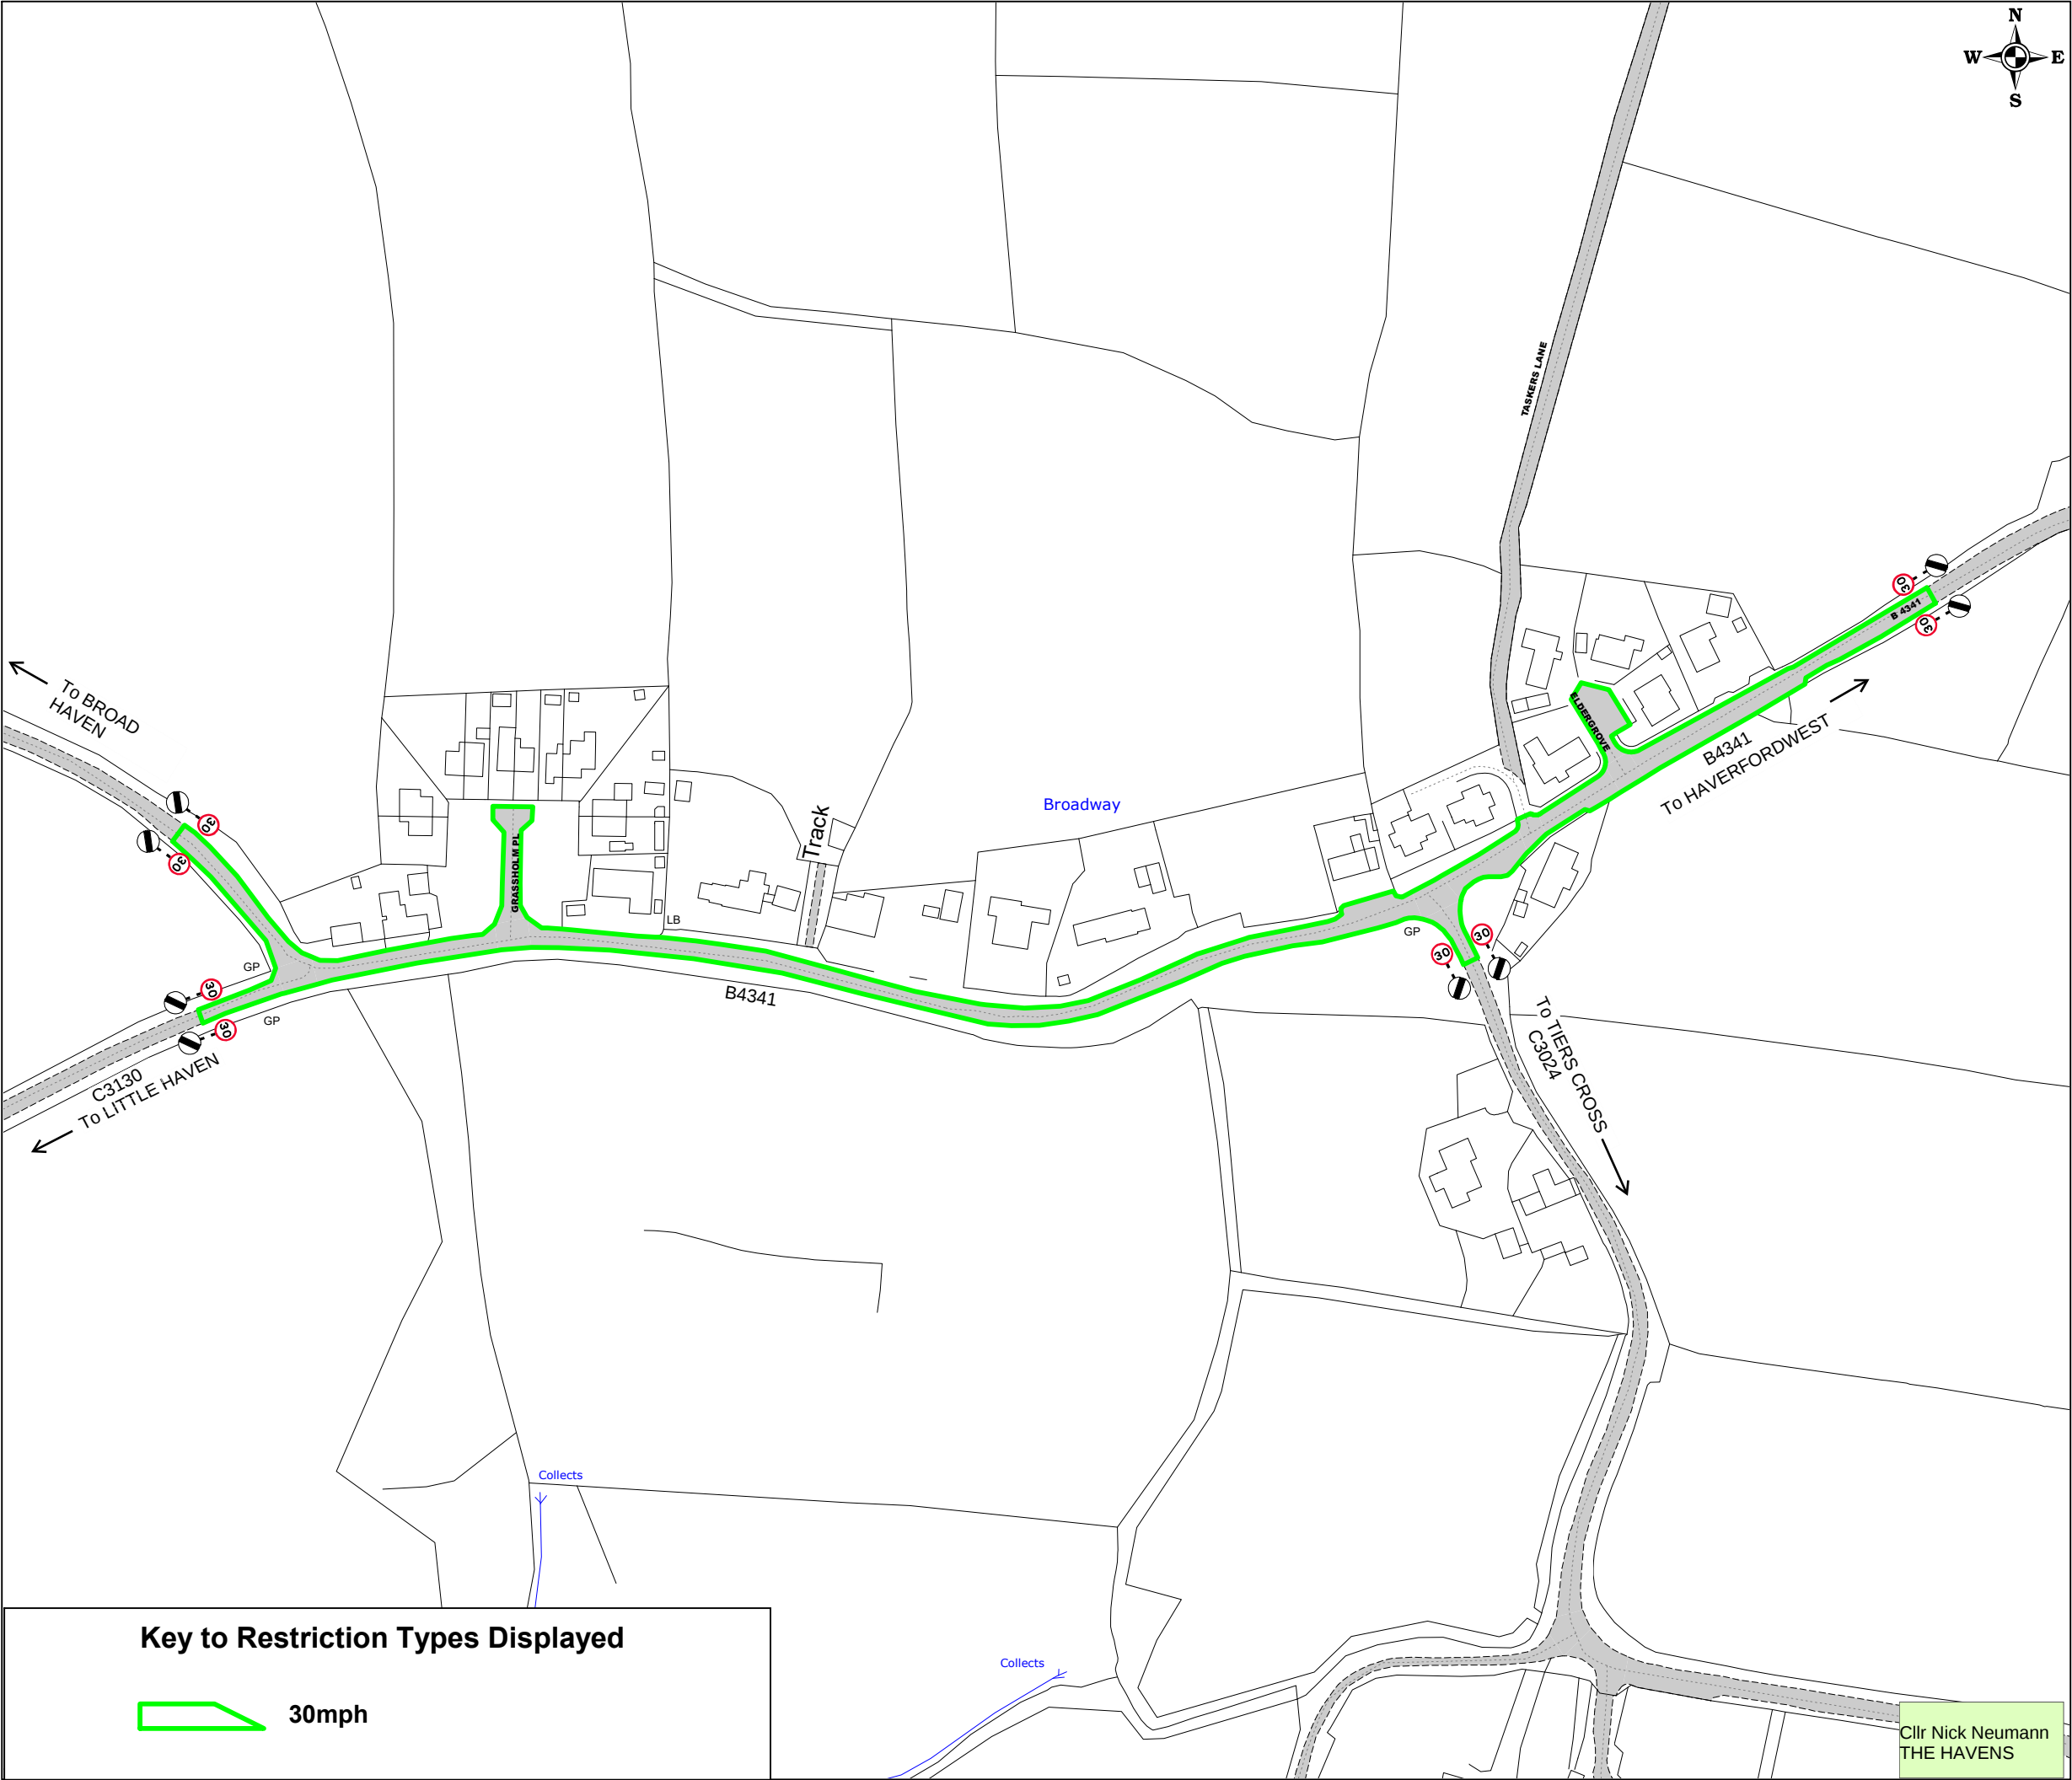

Based upon the Ordnance Survey mapping with the permission of the Controller of HMSO Crown Copyright. Unauthorised reproduction infringes Crown Copyright and may lead to prosecution or civil proceedings.
Pembrokeshire County Council
Licence No: 100023344 2025




Pembrokeshire County Council
Cyngor Sir Penfro
100023344 2025

DRAWING TITLE

**B4341 Broadway
Proposed 30mph Speed Limit**

SCALE	1 : 2000
DATE	19/02/2025
DRAWING No.	B4341 BROADWAY 30mph.pdf
DRAWN BY	CW


Cllr Nick Neumann
THE HAVENS

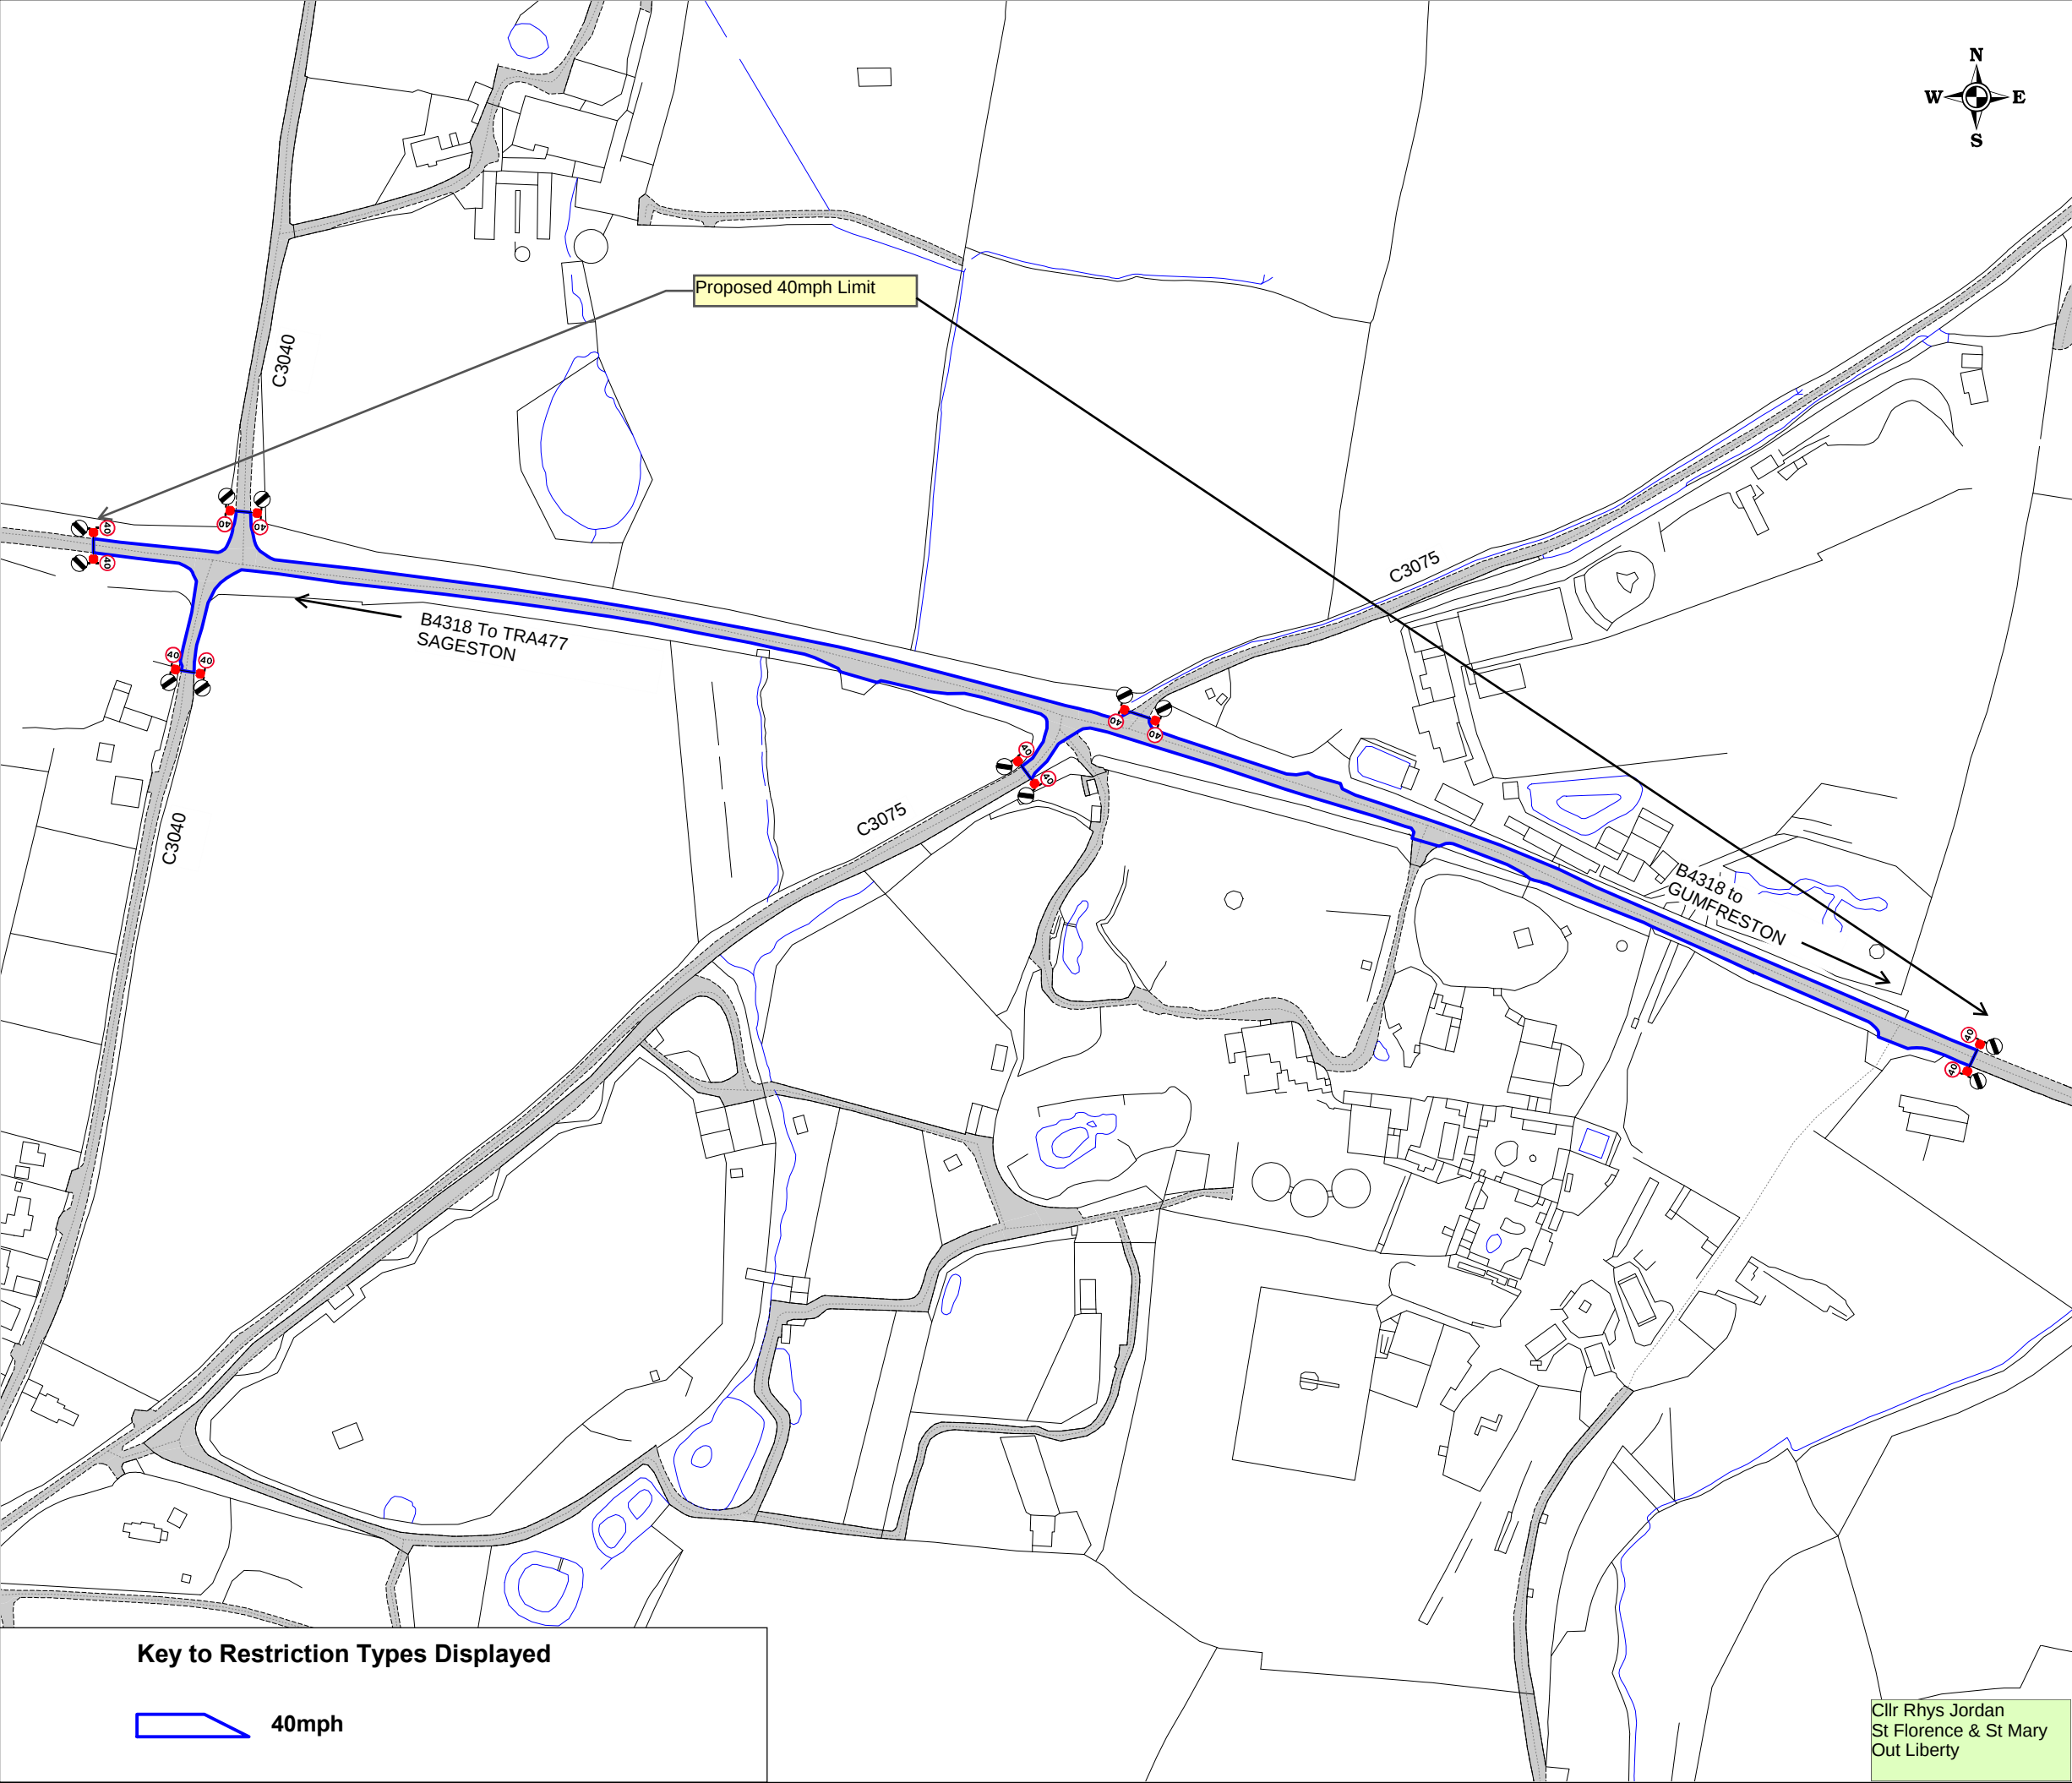

Based upon the Ordnance Survey mapping with the permission of the Controller of HMSO Crown Copyright. Unauthorised reproduction infringes Crown Copyright and may lead to prosecution or civil proceedings.
Pembrokeshire County Council
Licence No: 100023344 2025

 Pembrokeshire County Council
Cyngor Sir Penfro
100023344 2025

DRAWING TITLE	
Sageston to Gumfreston Proposed 40mph Limit	
SCALE	1 : 2750
DATE	16/02/2025
DRAWING No.	Sag to G 40mph.pdf
DRAWN BY	CW

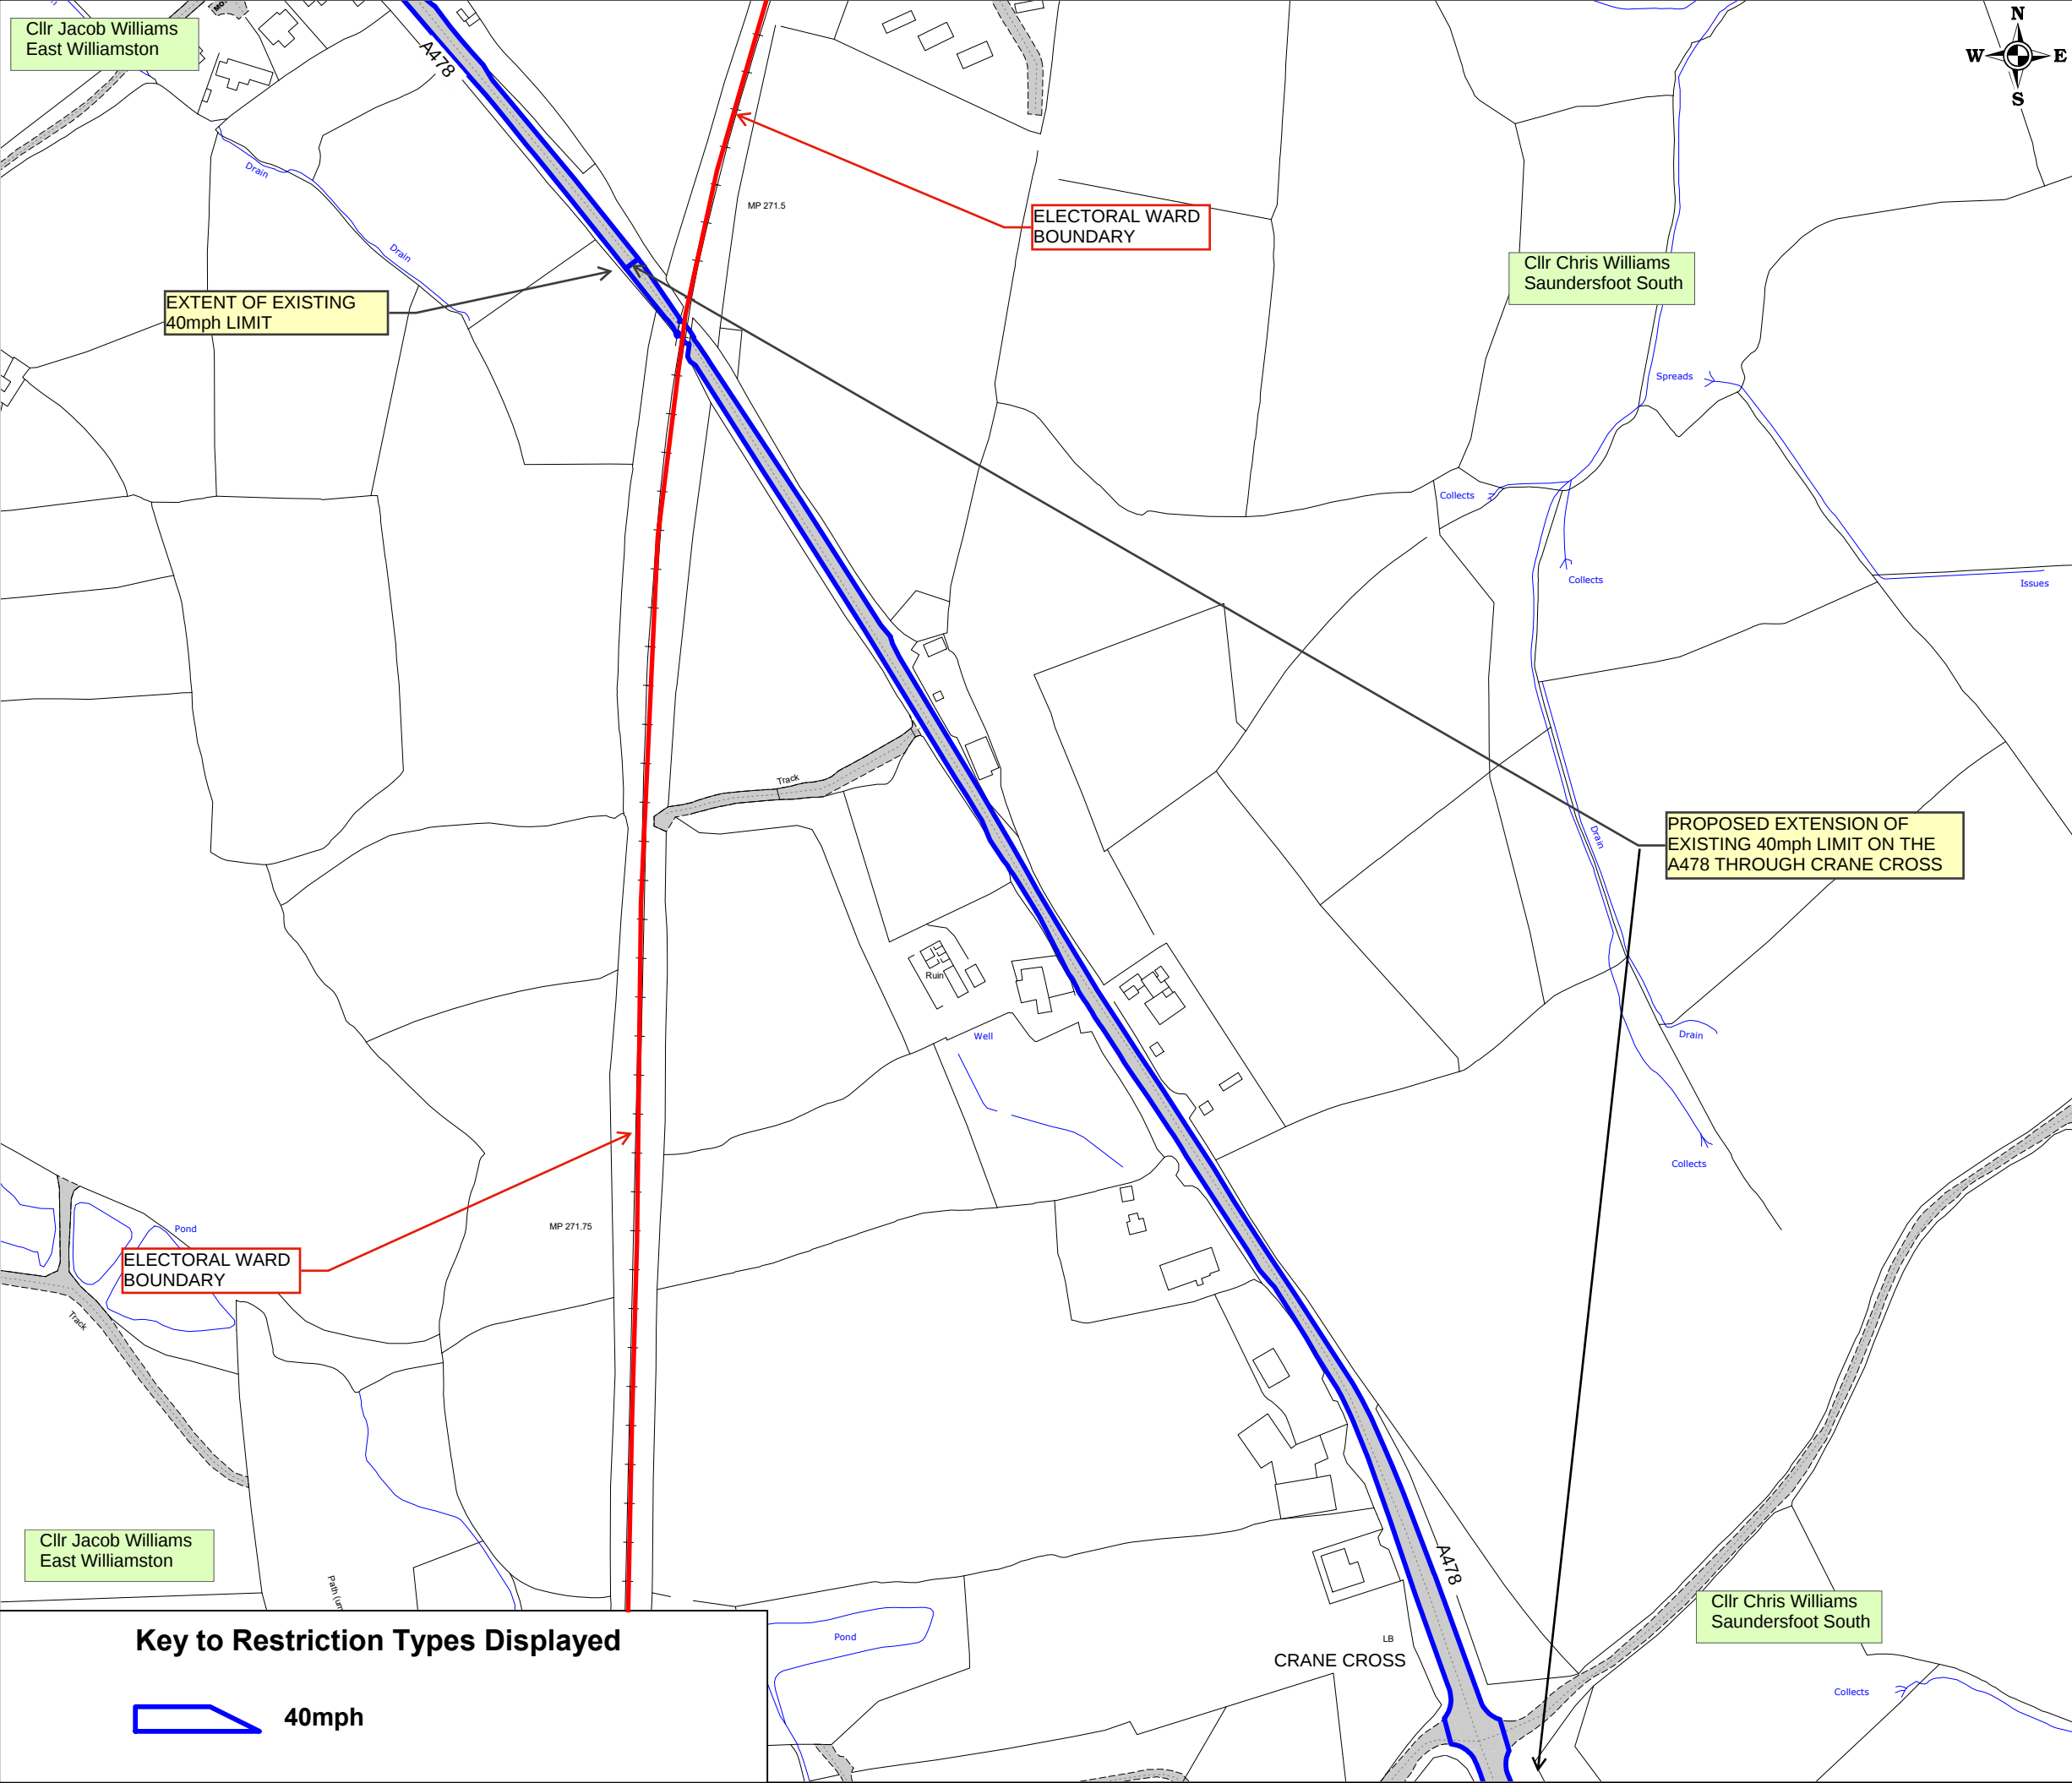


Based upon the Ordnance Survey mapping with the permission of the Controller of HMSO Crown Copyright. Unauthorised reproduction infringes Crown Copyright and may lead to prosecution or civil proceedings.
Pembrokeshire County Council
Licence No: 100023344 2025

 Pembrokeshire County Council
Cyngor Sir Penfro
100023344 2025

DRAWING TITLE
**A478 South of Moreton
Extension of Existing
40mph Limit**

SCALE	1 : 2500
DATE	18/02/2025
DRAWING No.	A478 S of Moreton (1).pdf
DRAWN BY	CW

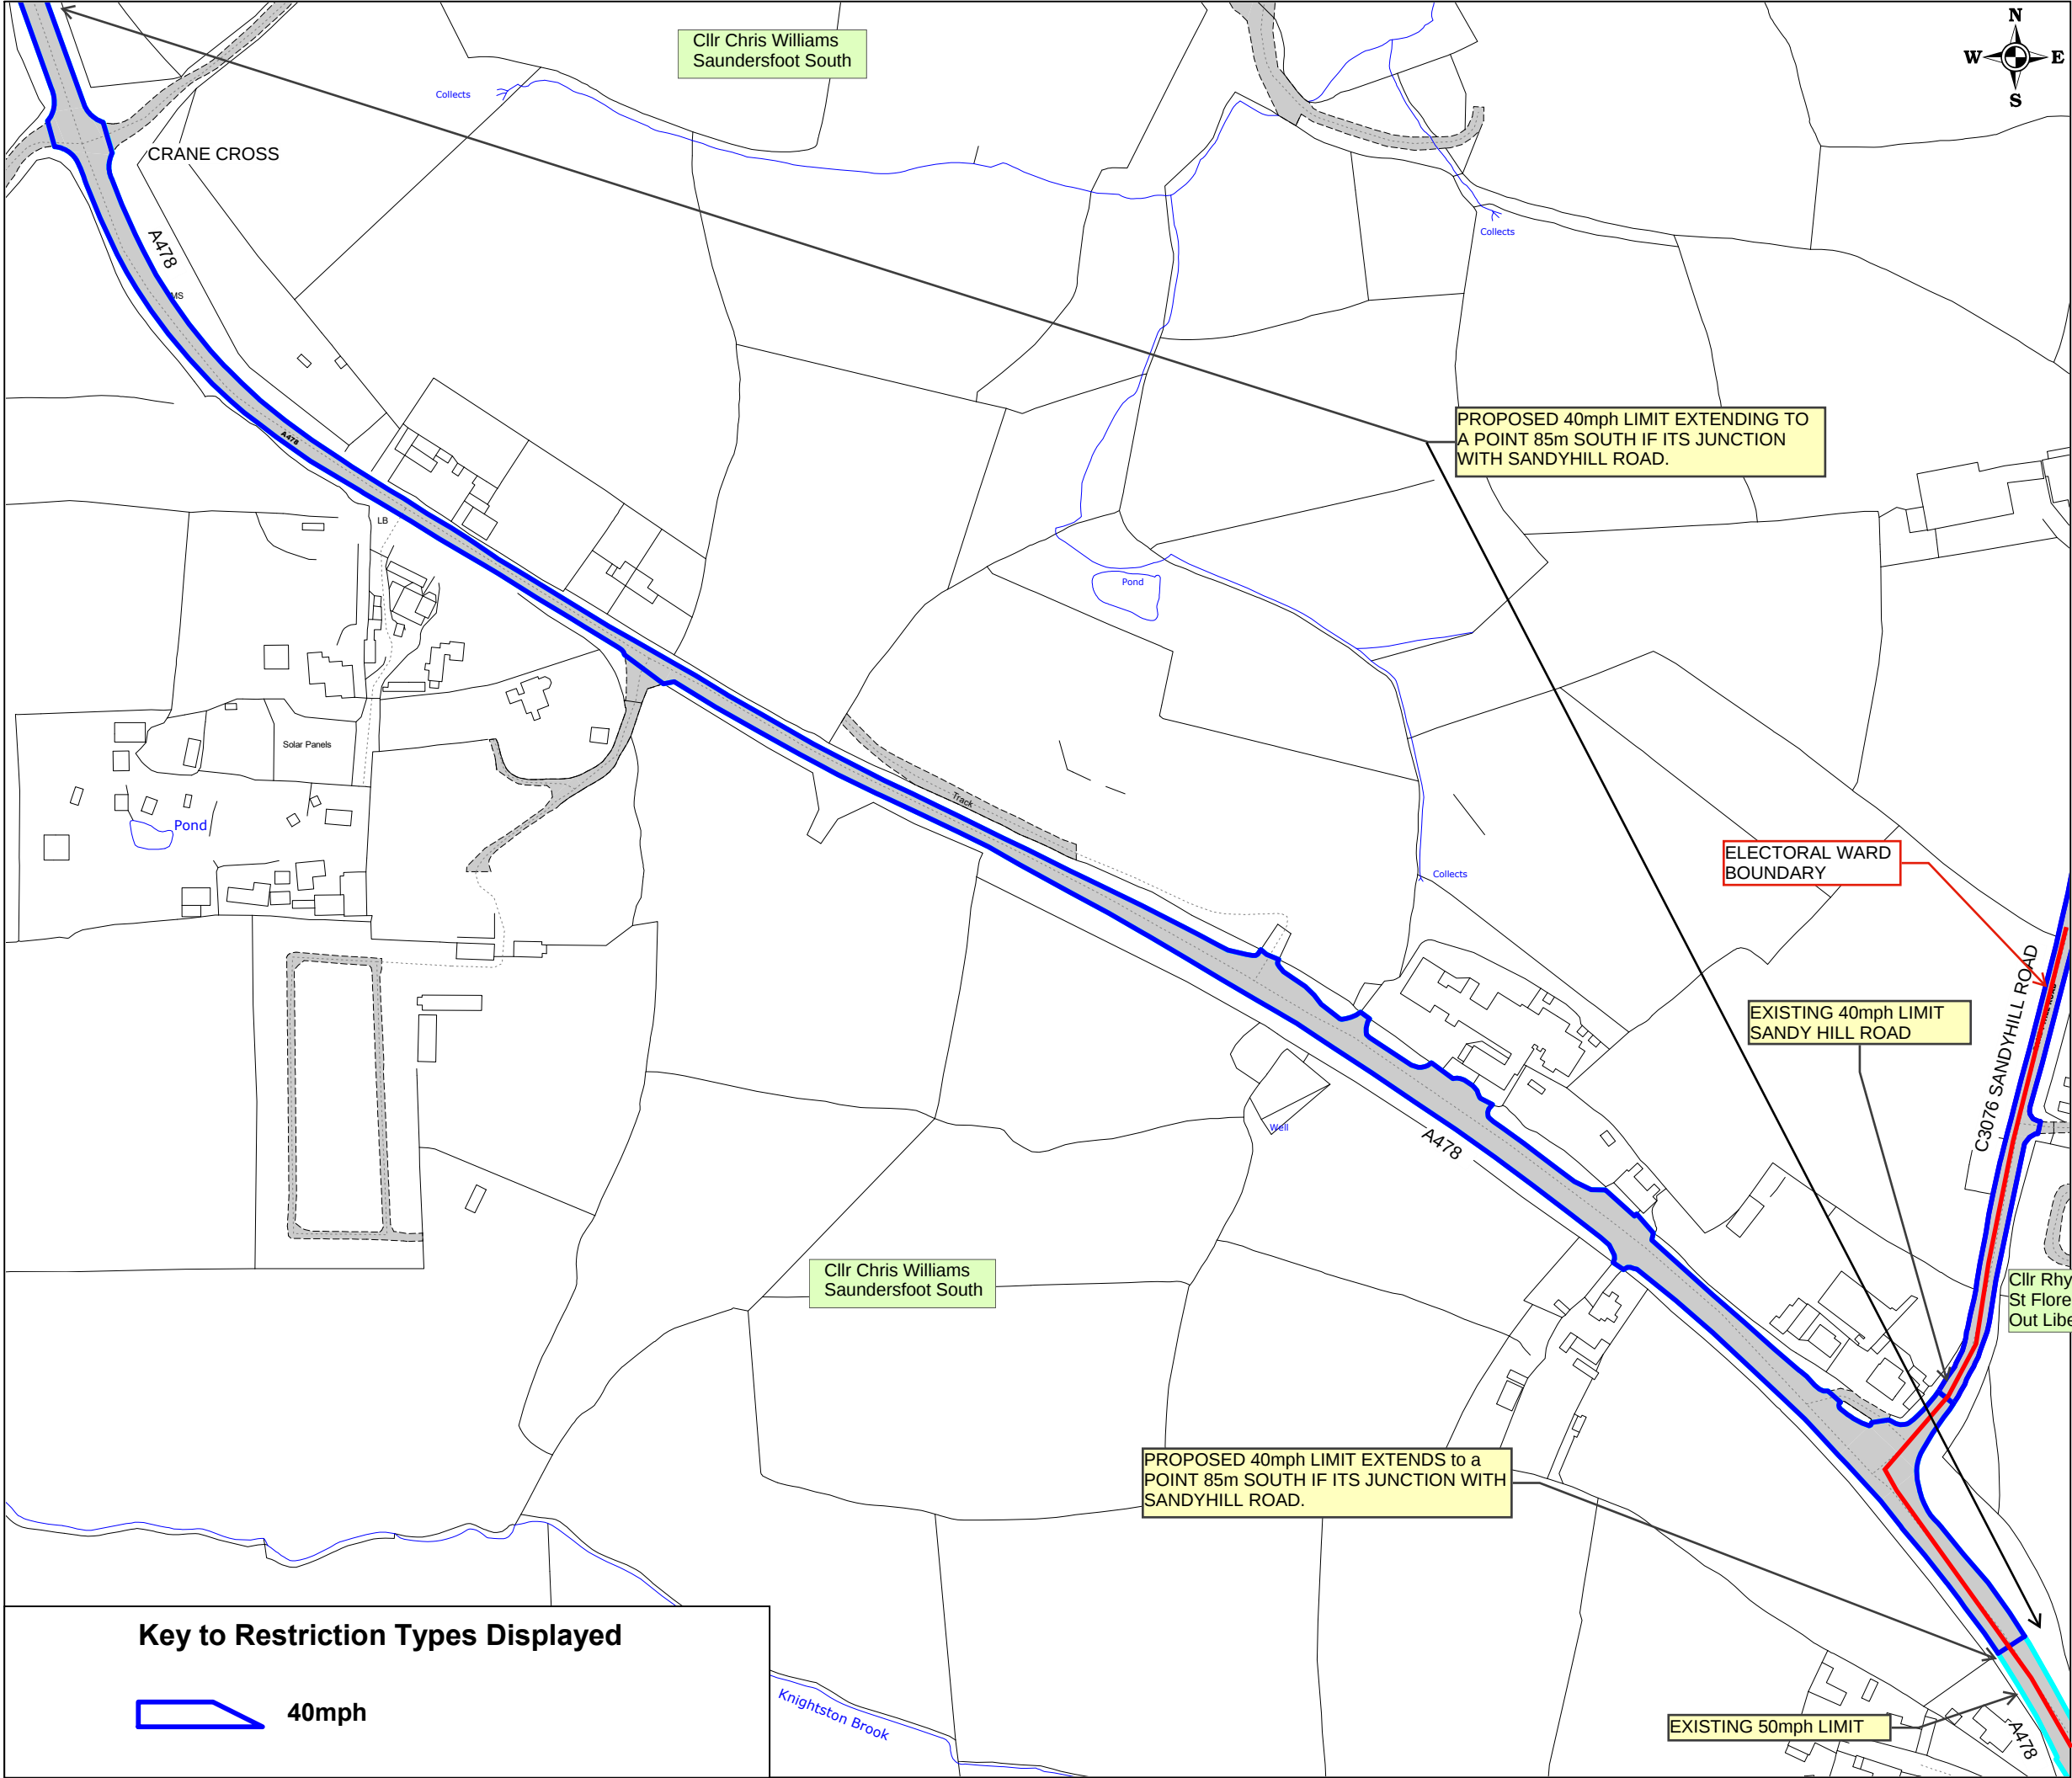



Based upon the Ordnance Survey mapping with the permission of the Controller of HMSO Crown Copyright. Unauthorised reproduction infringes Crown Copyright and may lead to prosecution or civil proceedings.
Pembrokeshire County Council
Licence No: 100023344 2025

Pembrokeshire County Council
Cyngor Sir Penfro
100023344 2025


COUNCIL MEMBERS
Head of Council
Pembrokeshire County Council
100023344 2025

Cllr Rhys Jordan
St Florence & St Mary
Out Liberty

DRAWING TITLE	
A478 South of Moreton Extension of Existing 40mph Limit	
SCALE	1 : 2500
DATE	18/02/2025
DRAWING No.	A478 S of Moreton (2).pdf
DRAWN BY	CW

 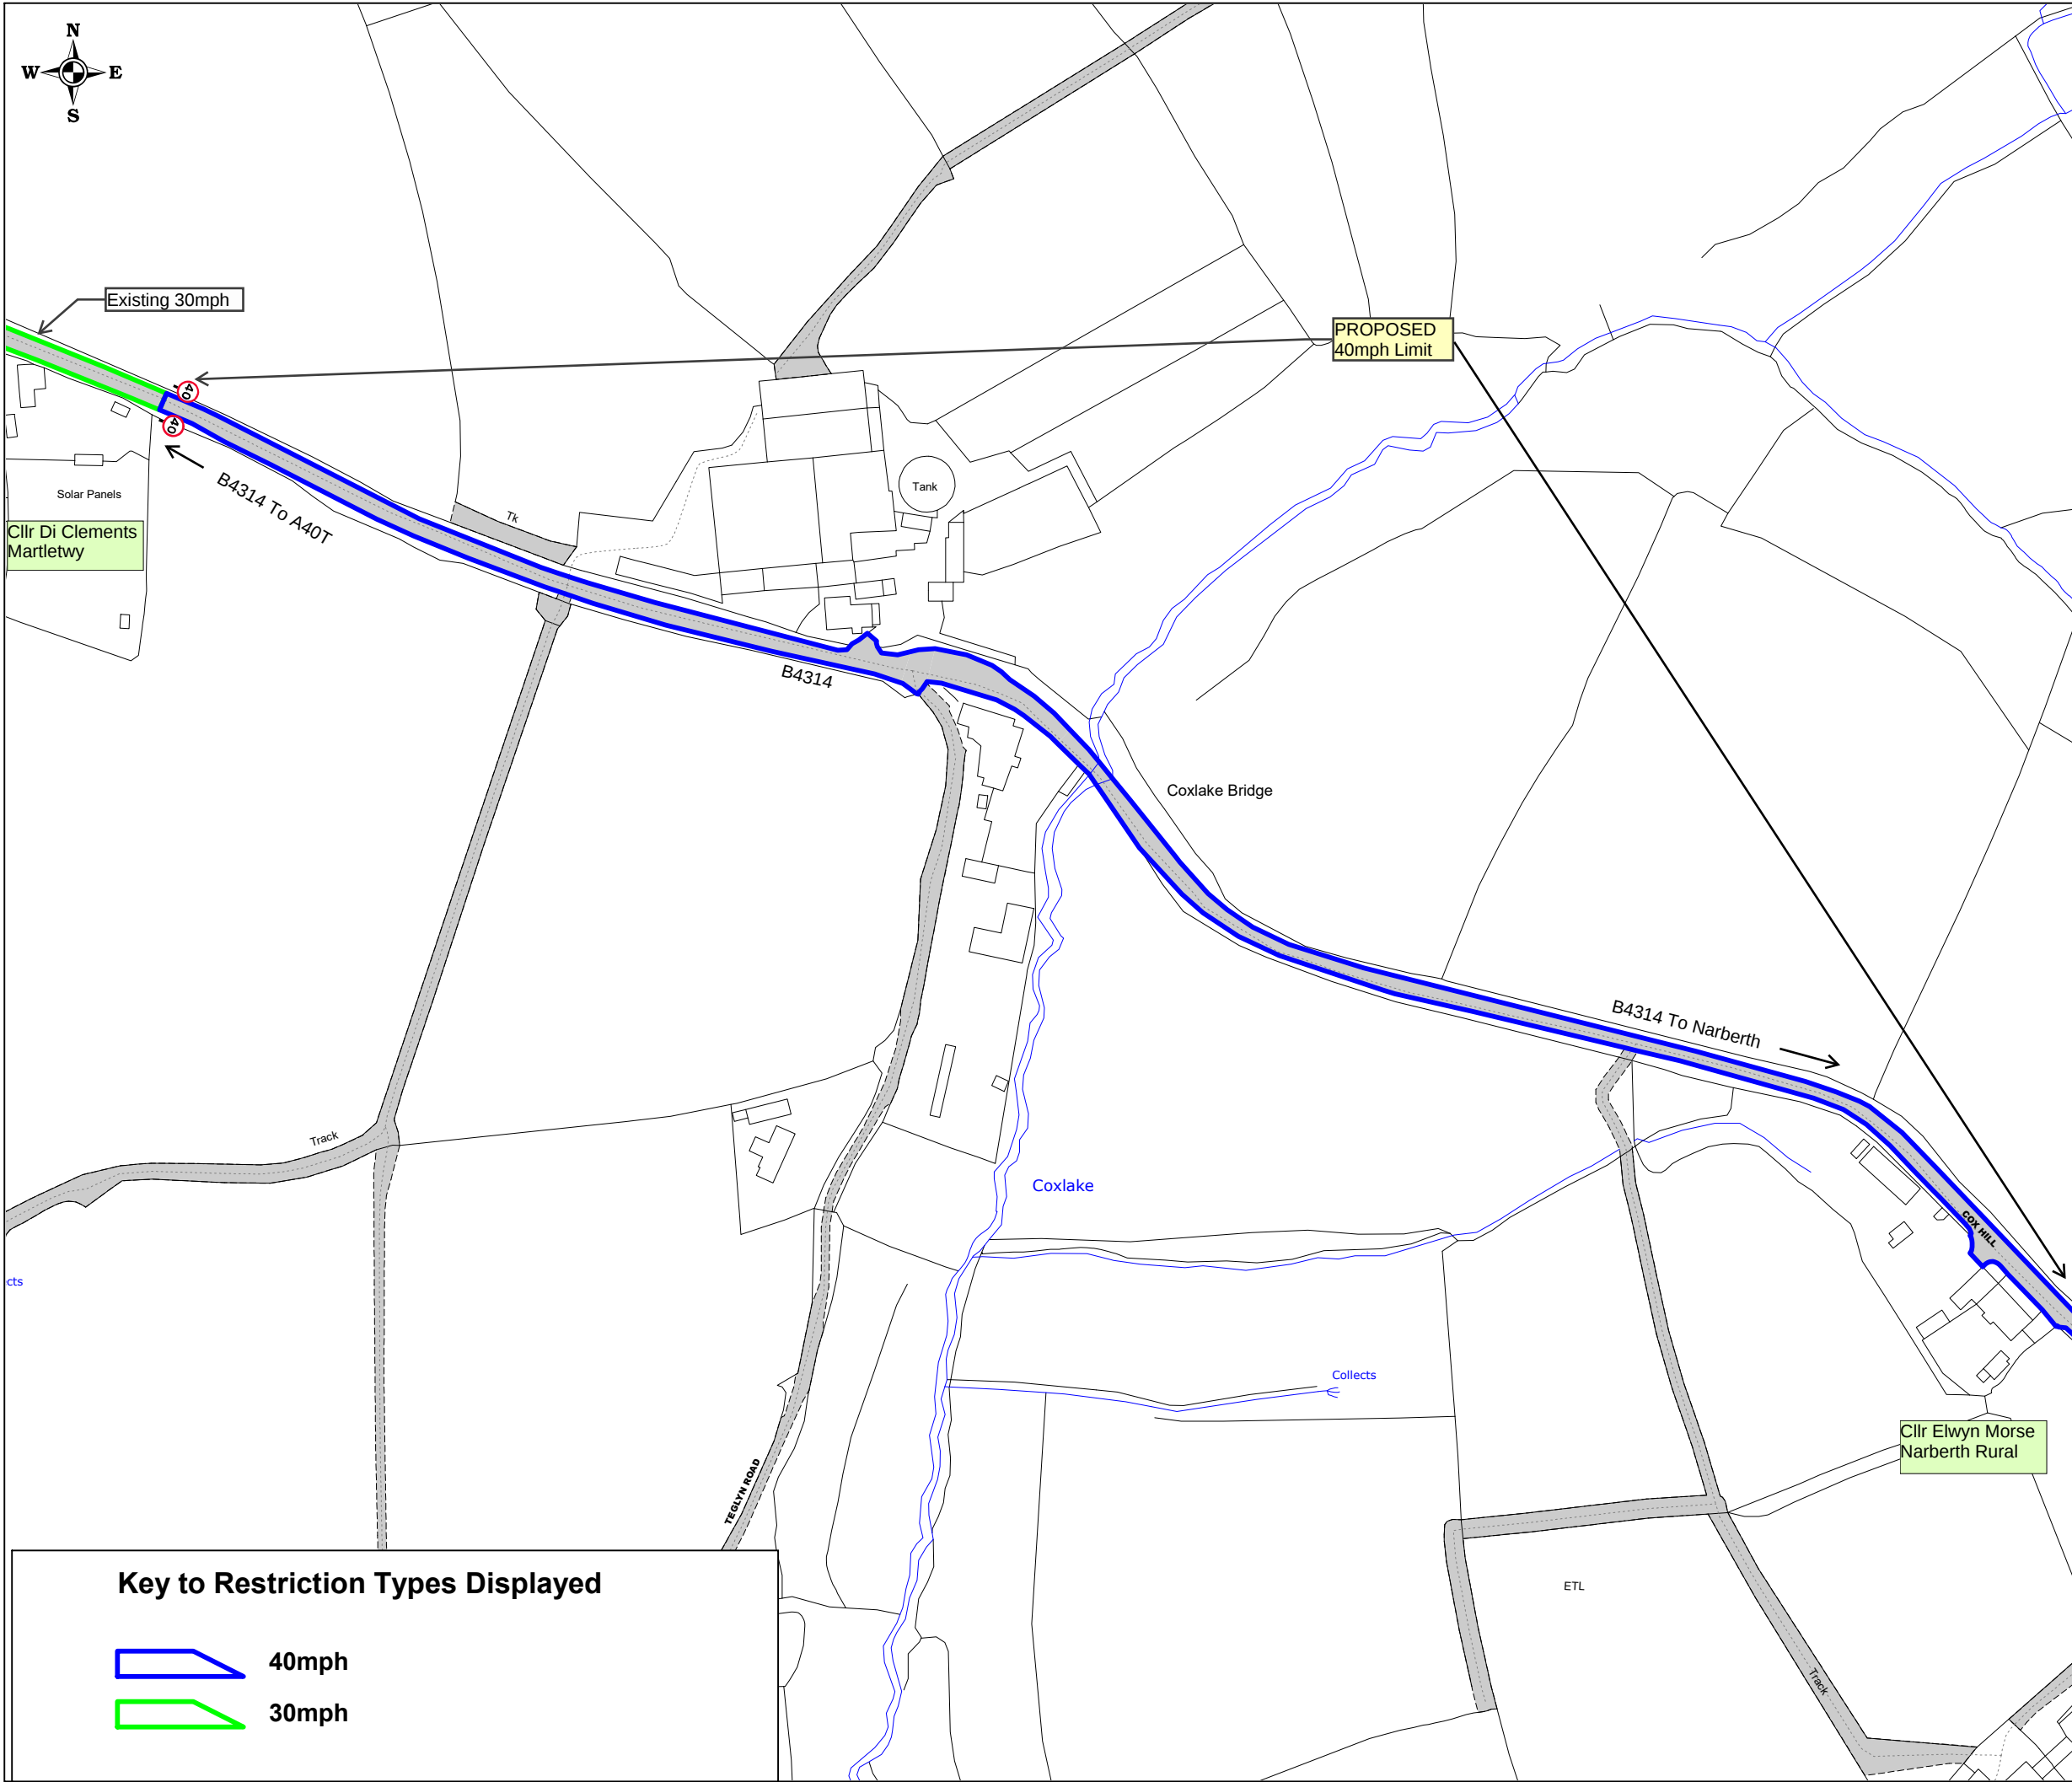


Based upon the Ordnance Survey mapping with the permission of the Controller of HMSO Crown Copyright. Unauthorised reproduction infringes Crown Copyright and may lead to prosecution or civil proceedings.
Pembrokeshire County Council
Licence No: 100023344 2025

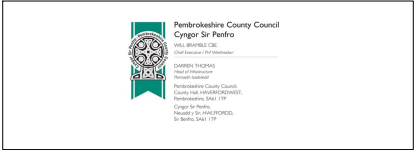

DRAWING TITLE
B4314 COXHILL (NW)
PROPOSED 40mph Limit

SCALE	1 : 2000
DATE	25/02/2025
DRAWING No.	B4314 40mph Coxhill (NW).pdf
DRAWN BY	CW

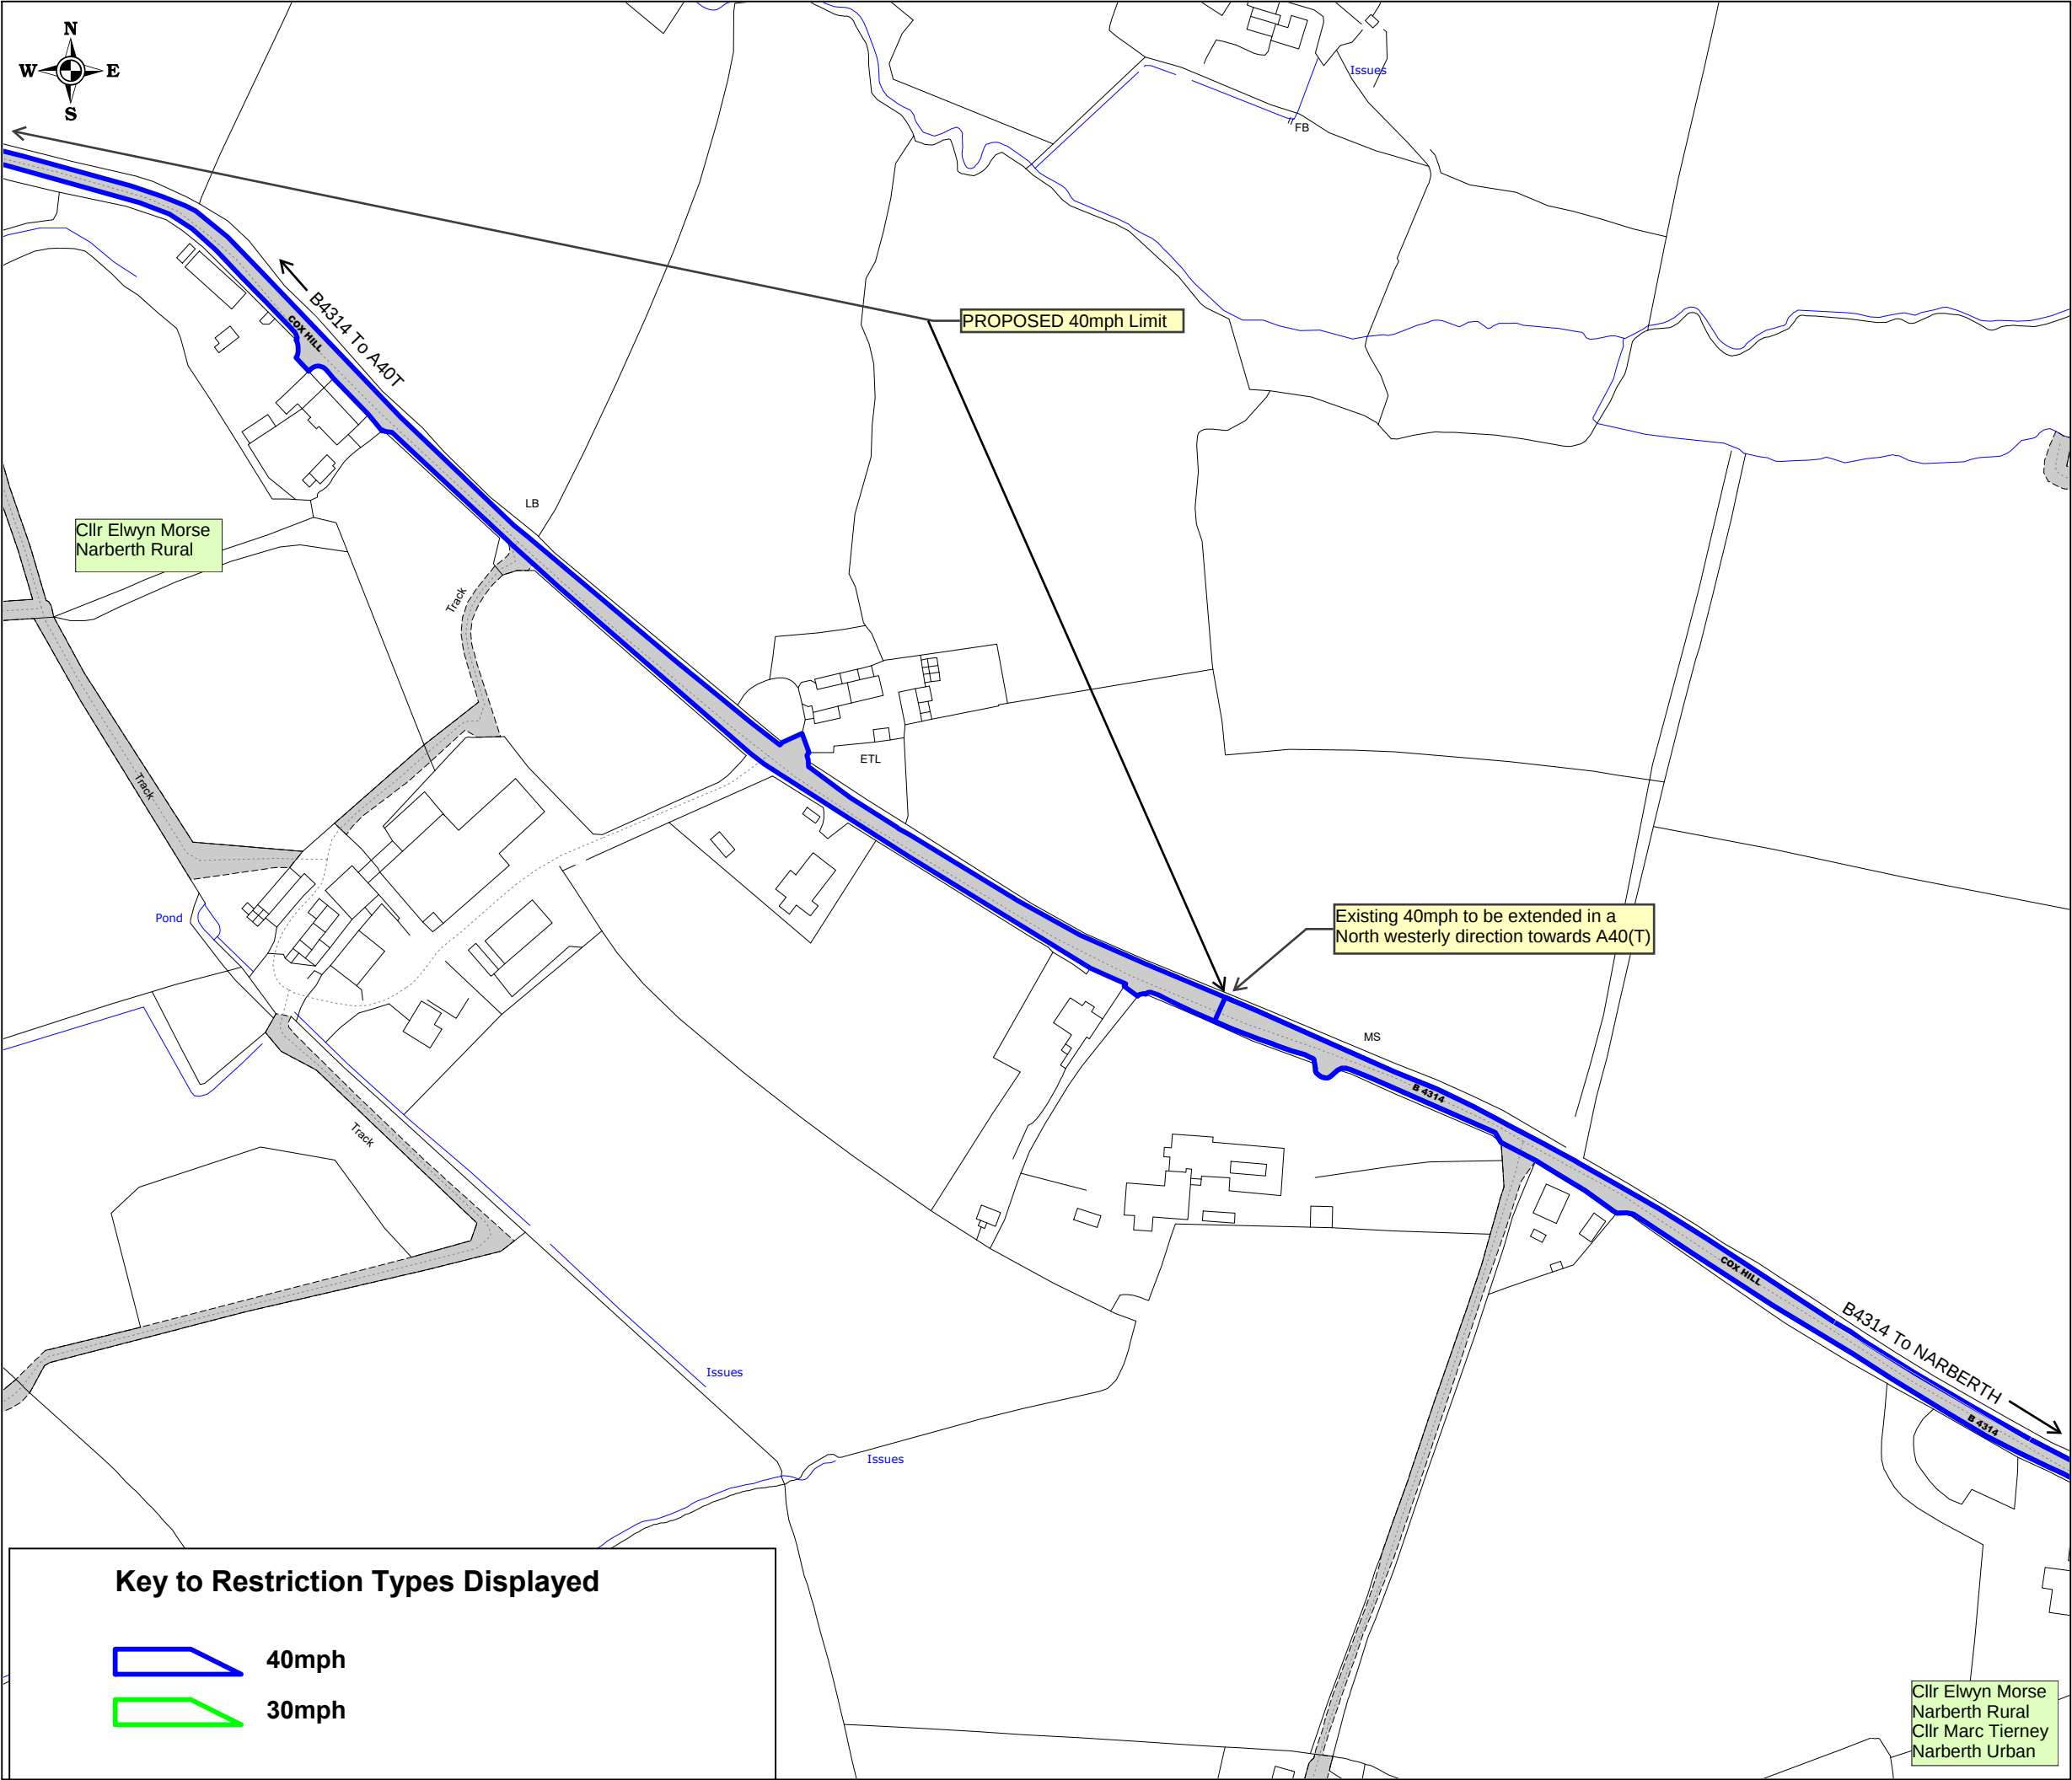

Based upon the Ordnance Survey mapping with the permission of the Controller of HMSO Crown Copyright. Unauthorised reproduction infringes Crown Copyright and may lead to prosecution or civil proceedings.
Pembrokeshire County Council
Licence No: 100023344 2025

Pembrokeshire County Council
Cyngor Sir Penfro
Wyn Jones IBA
Chief Executive / Prif Ysgrifwr
Liam Jones IBA
Head of Planning / Prif Ysgrifwr
Pembrokeshire Council
Pembrokeshire County Council
Council Offices, 100023344 2025
Pembrokeshire, Wales
Cynghorfa Sir Penfro
Sir Benfro, SA41 1TP

DRAWING TITLE
**B4314 COXHILL (SE)
PROPOSED 40mph Limit**

SCALE	1 : 2000
DATE	25/02/2025
DRAWING No.	B4314 40mph Coxhill (SE).pdf
DRAWN BY	CW





Pembrokeshire County Council
Cyngor Sir Penfro

WILL BRANBLE CBE
Chief Executive / Prif Weithredwr

DARREN THOMAS
Head of Infrastructure
Penrhywladodwr



Pembrokeshire County Council,
County Hall, HAVERFORDWEST,
Pembrokeshire, SA61 1TP
Cyngor Sir Penfro,
Newydd y Sir, HAVILFORDD,
Sir Benfro, SA61 1TP

A487 Panteg
Proposed 40mph Speed Limit

Based upon the Ordnance Survey
mapping with the permission of the
Controller of HMSO Crown
Copyright. Unauthorised
reproduction infringes Crown
Copyright and may lead to
prosecution or civil proceedings.

Pembrokeshire County Council
Licence No: 100023344 2025

SCALE	1 : 2000
DATE	16/02/2025
DRAWING No.	A487 Panteg 40mph.pdf
DRAWN BY	CW

 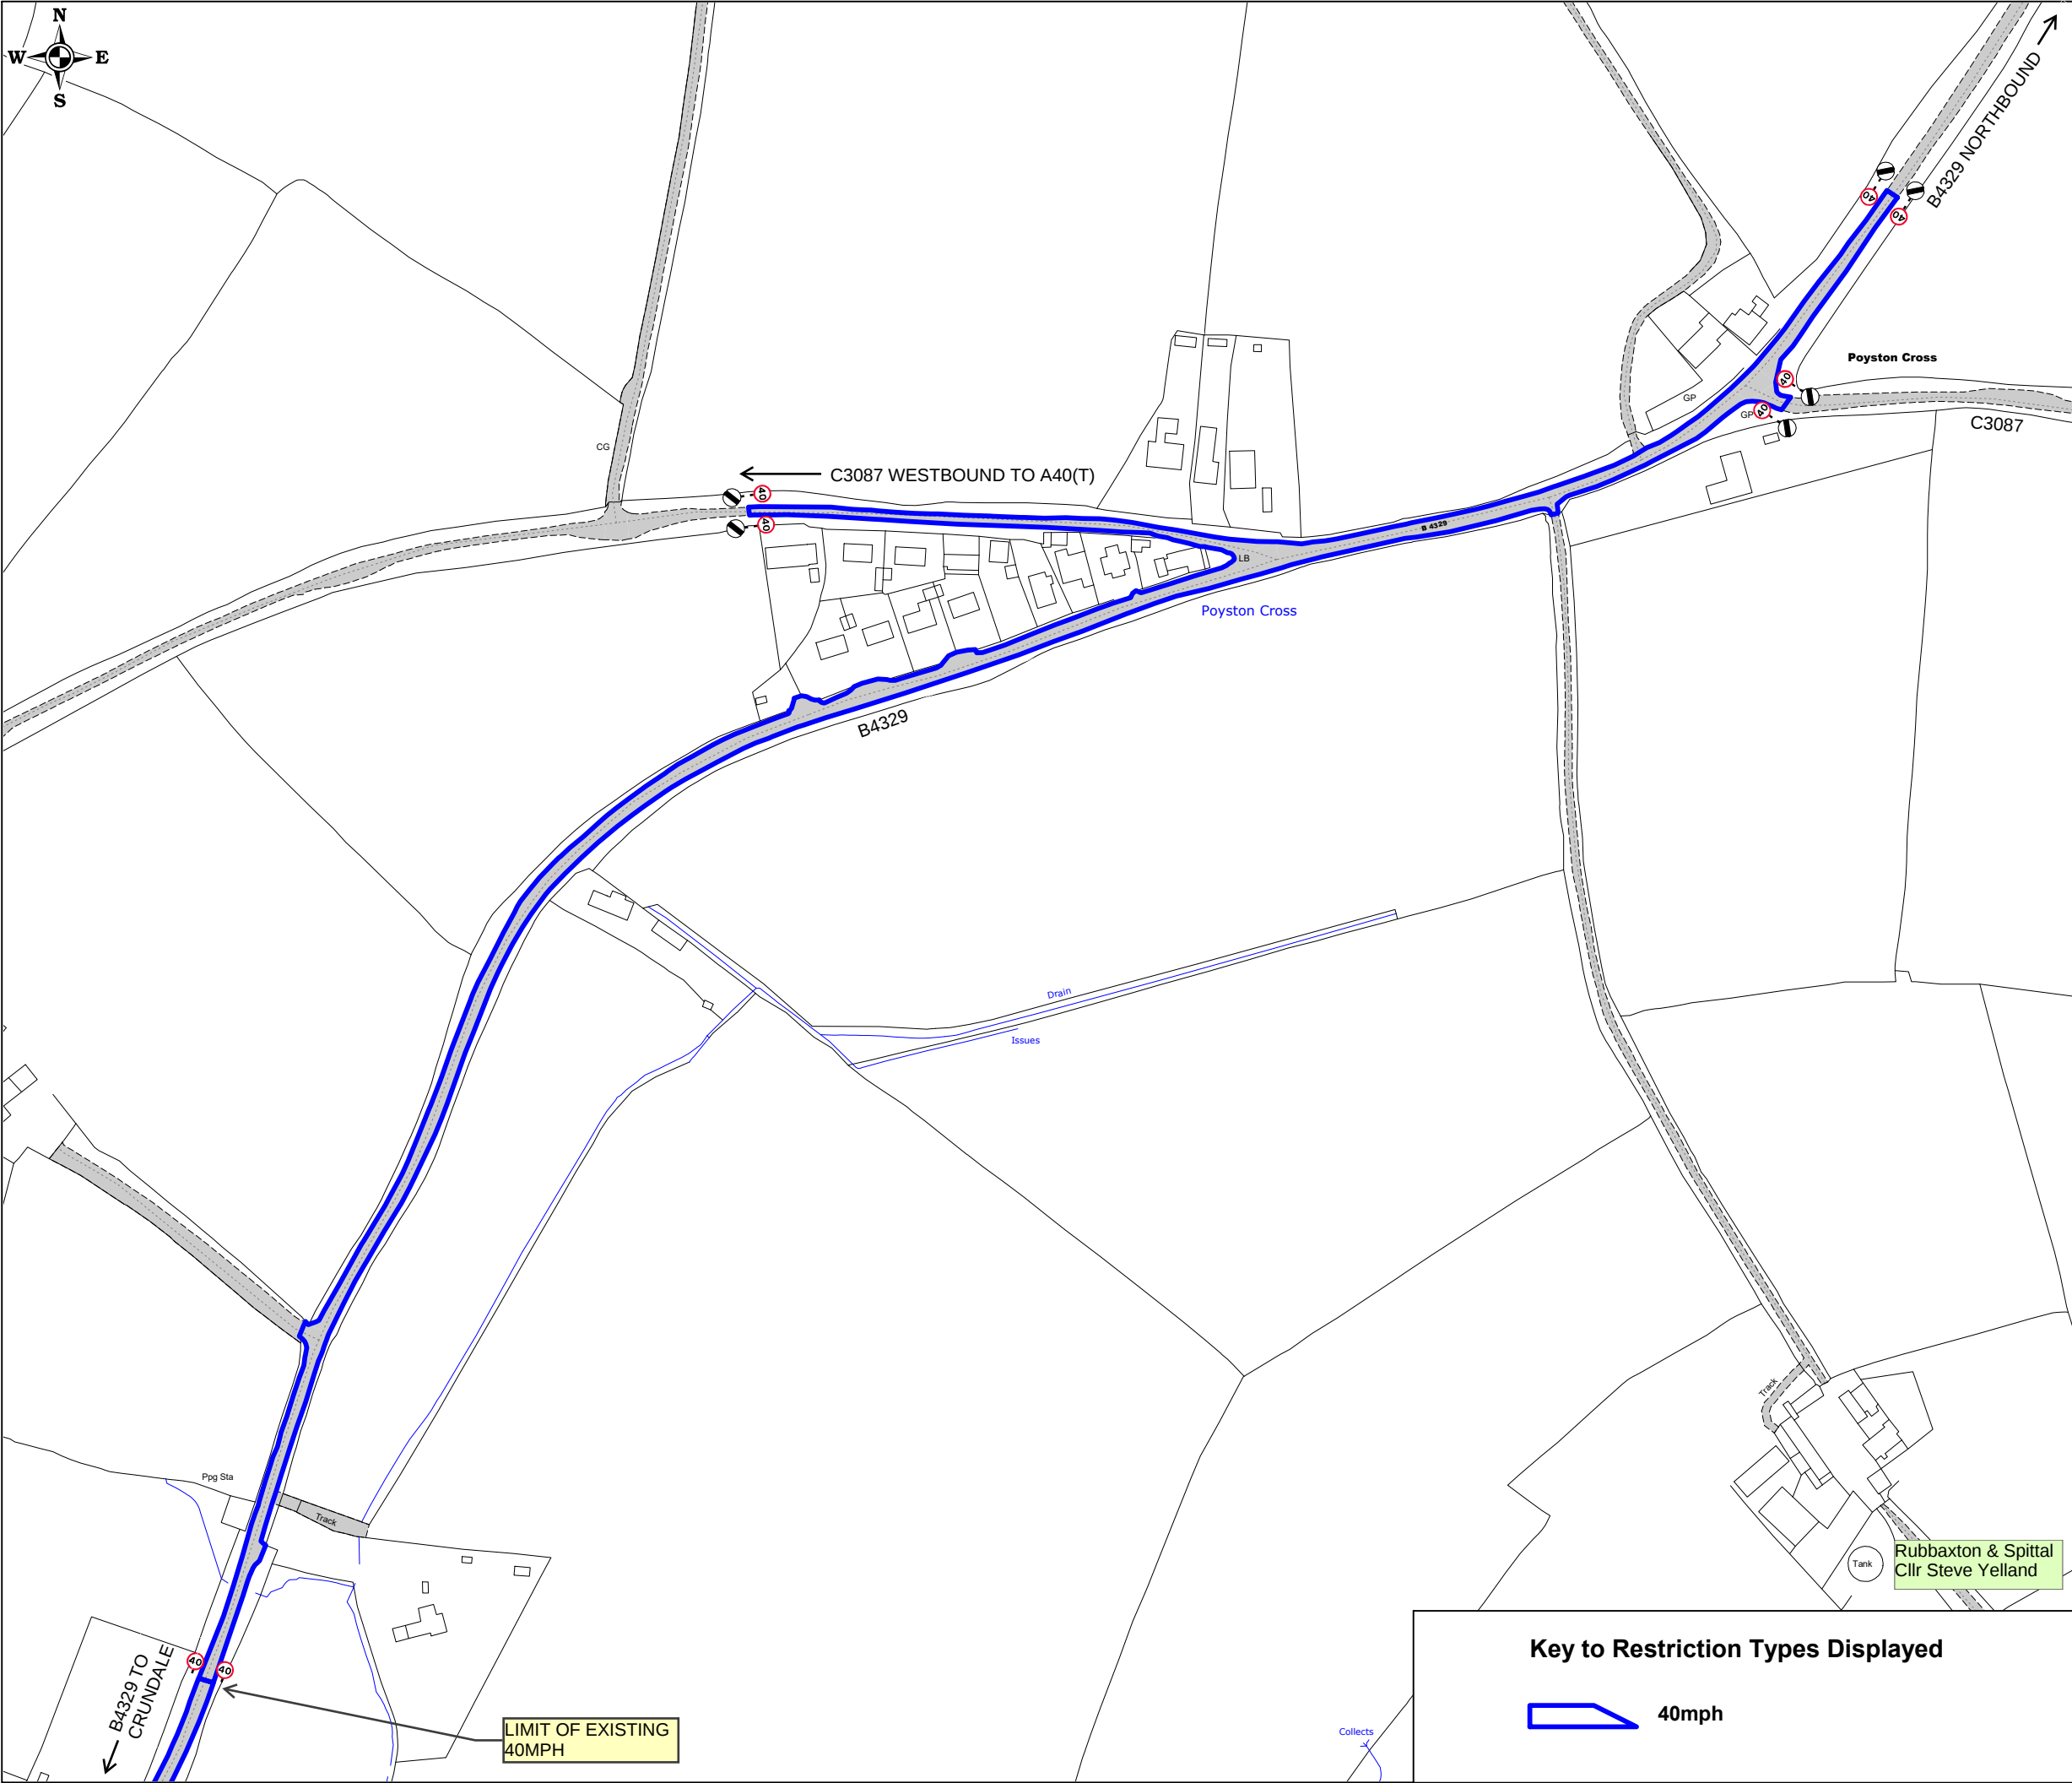

Based upon the Ordnance Survey mapping with the permission of the Controller of HMSO Crown Copyright. Unauthorised reproduction infringes Crown Copyright and may lead to prosecution or civil proceedings.
Pembrokeshire County Council
Licence No: 100023344 2025



Pembrokeshire County Council
Cyngor Sir Penfro

Wyn Jones IBA
Chief Executive / Prif Ysgrifwr

CAWYDD TUDOR
Head of Information
Prifysgrifwr

Pembrokeshire County Council
Rhydolfael Road, Haverfordwest, Pembrokeshire, SA61 1PP
Cyngor Sir Penfro, Porthorod, Sir Benfro, SA61 1PP

DRAWING TITLE

B4329 Poyston Cross
Proposed 40mph Limit

SCALE

1 : 2500

DATE

25/02/2025

DRAWING No.


B4329 Poyston Cross 40mph.pdf

DRAWN BY

CW

Key to Restriction Types Displayed

 40mph

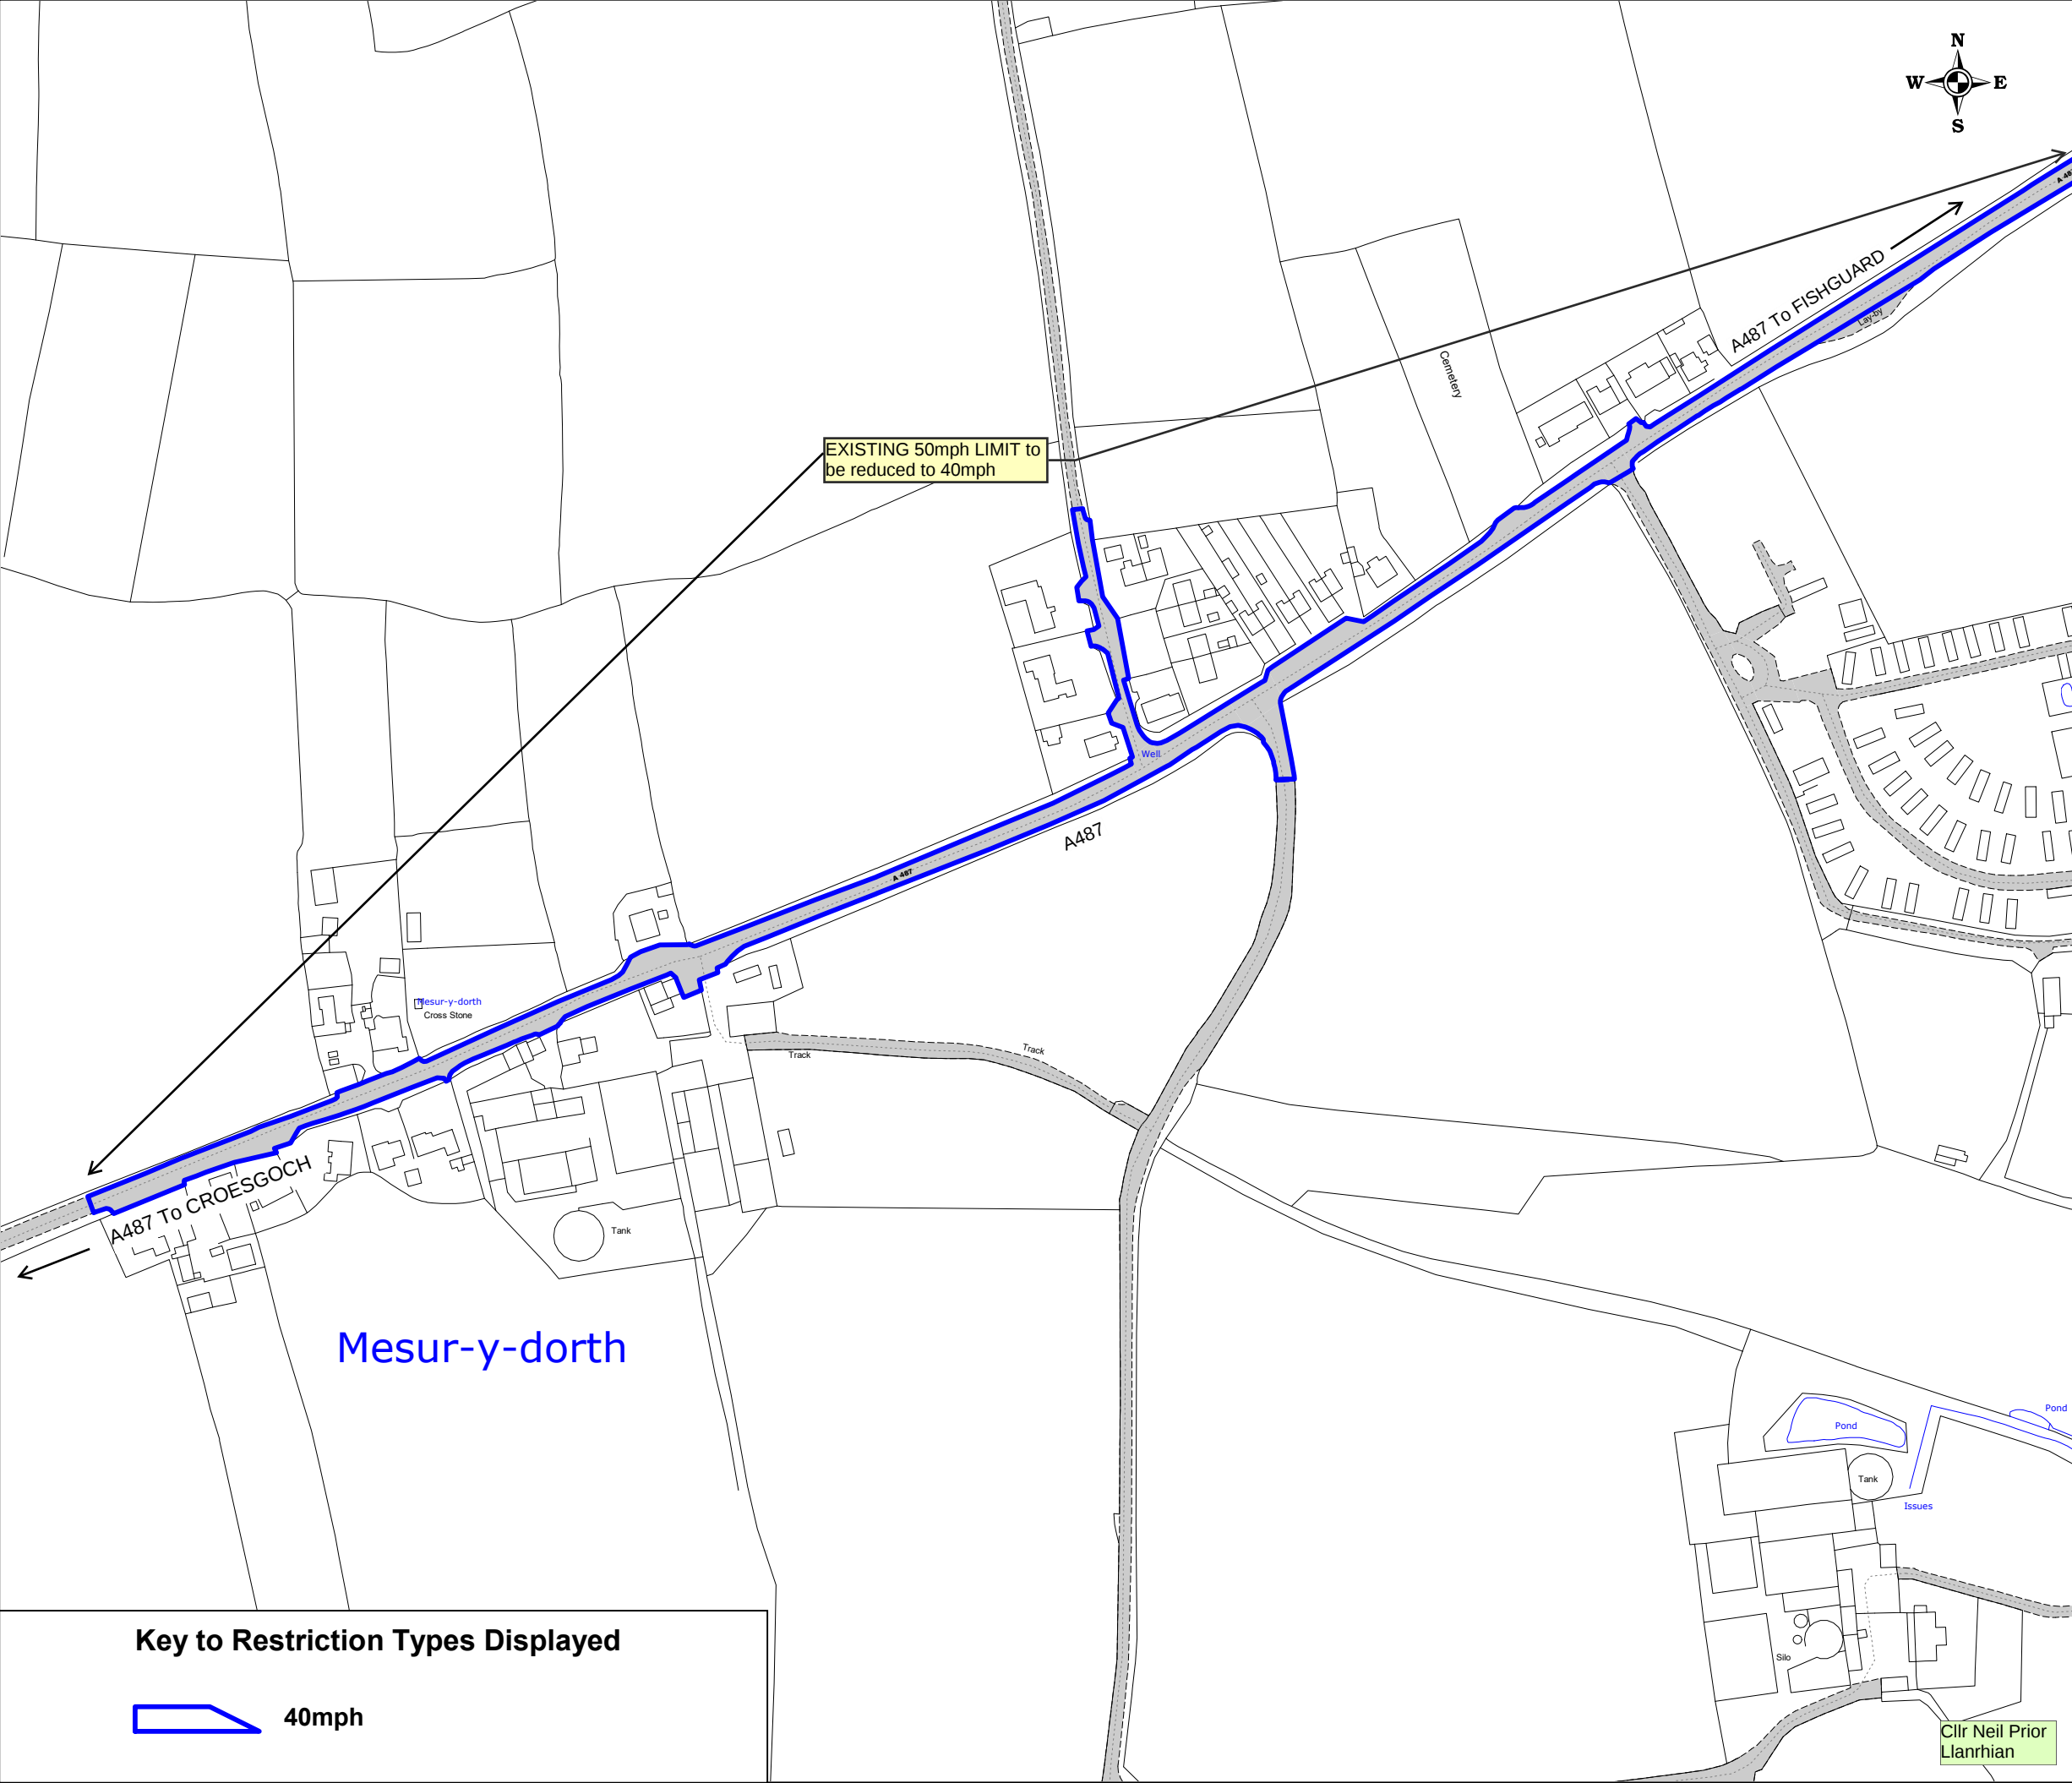

Based upon the Ordnance Survey mapping with the permission of the Controller of HMSO Crown Copyright. Unauthorised reproduction infringes Crown Copyright and may lead to prosecution or civil proceedings.
Pembrokeshire County Council
Licence No: 100023344 2025




Pembrokeshire County Council
Cyngor Sir Penfro
Unitary Authority
Chief Executive: P. J. Morgan
Councillors: 18
Head Office: 100 High Street, Haverfordwest, Pembrokeshire, SA61 1AA
Telephone: 01323 882000
Fax: 01323 882001
Email: enquiries@pcy.gov.uk
Website: www.pcy.gov.uk

DRAWING TITLE

**A487 Square & Compass (W)
Proposed 40mph Limit**

SCALE	1 : 2500
DATE	19/02/2025
DRAWING No.	A487 S&Q W 40mph
DRAWN BY	CW

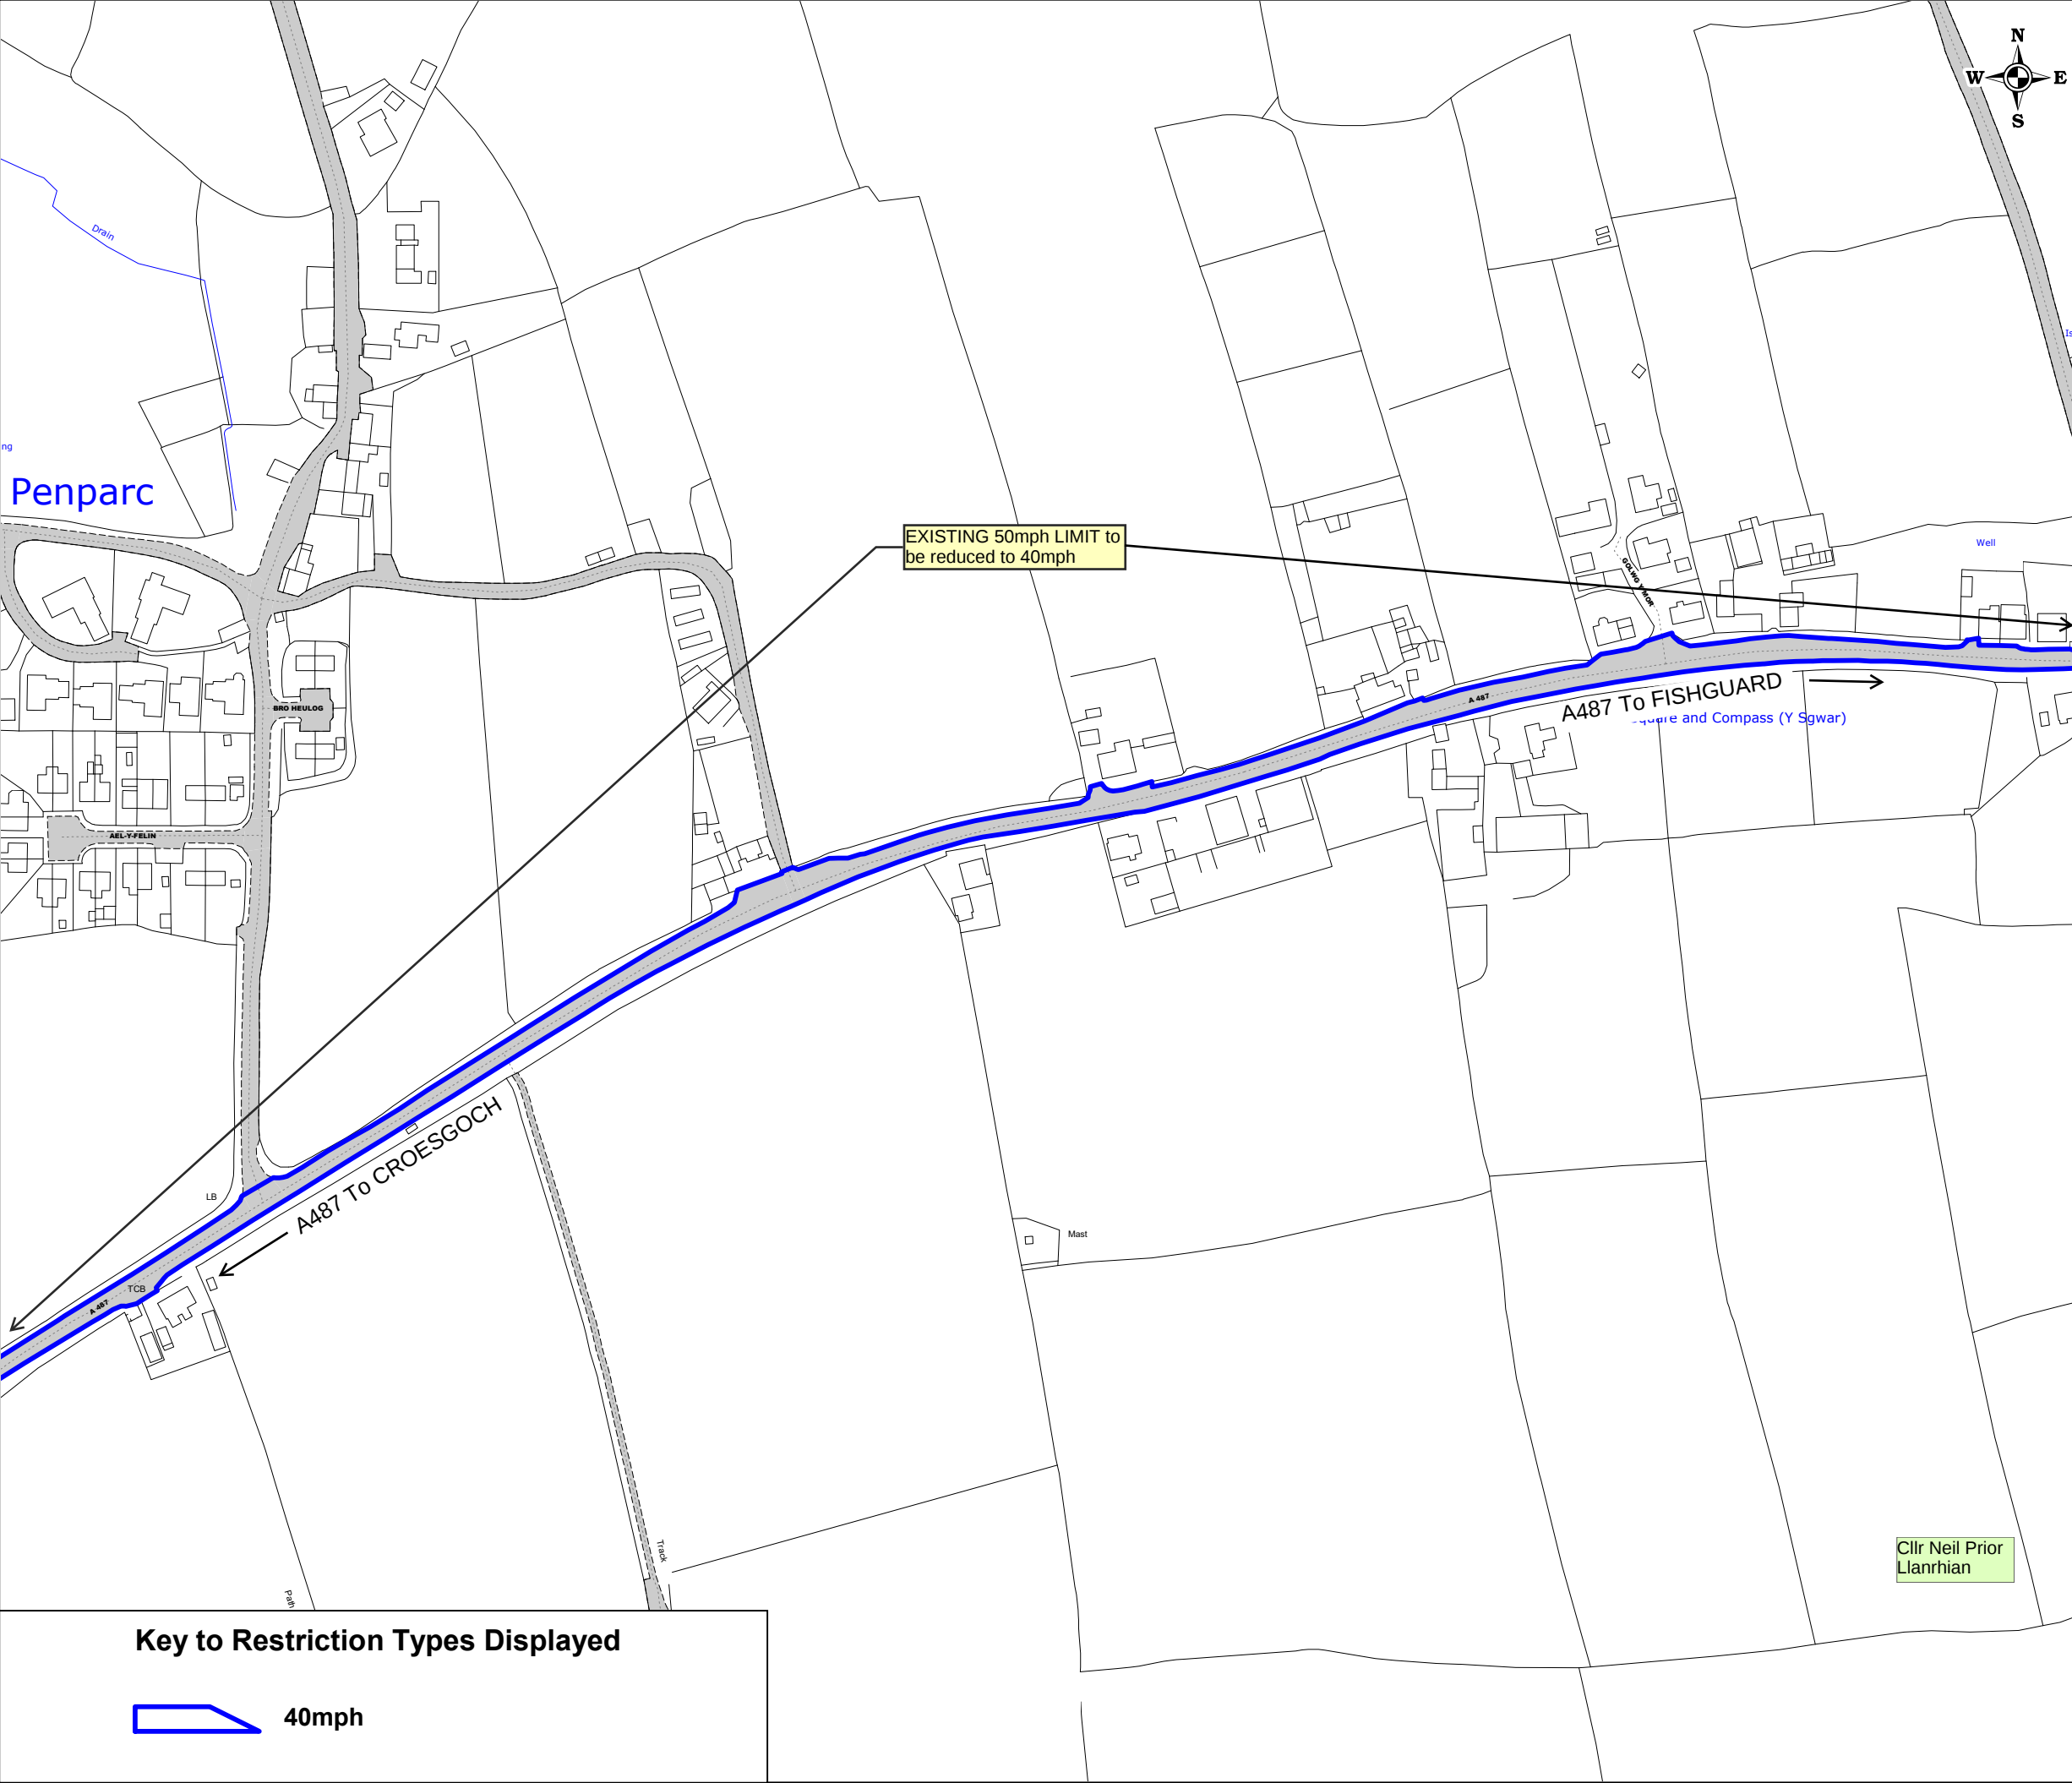

Based upon the Ordnance Survey mapping with the permission of the Controller of HMSO Crown Copyright. Unauthorised reproduction infringes Crown Copyright and may lead to prosecution or civil proceedings.
Pembrokeshire County Council
Licence No: 100023344 2025




Pembrokeshire County Council
Cyngor Sir Penfro
Unitary Authority
Chief Executive: P. J. Matthews
Council Offices: 100 High Street, Haverfordwest, Pembrokeshire, SA72 8AP
Telephone: 01646 570000
Fax: 01646 570001
Email: enquiries@pembrokeshire.gov.uk
Website: www.pembrokeshire.gov.uk

DRAWING TITLE

**A487 Square & Compass (C)
Proposed 40mph Limit**

SCALE	1 : 2500
DATE	19/02/2025
DRAWING No.	A487 S&Q C 40mph
DRAWN BY	CW

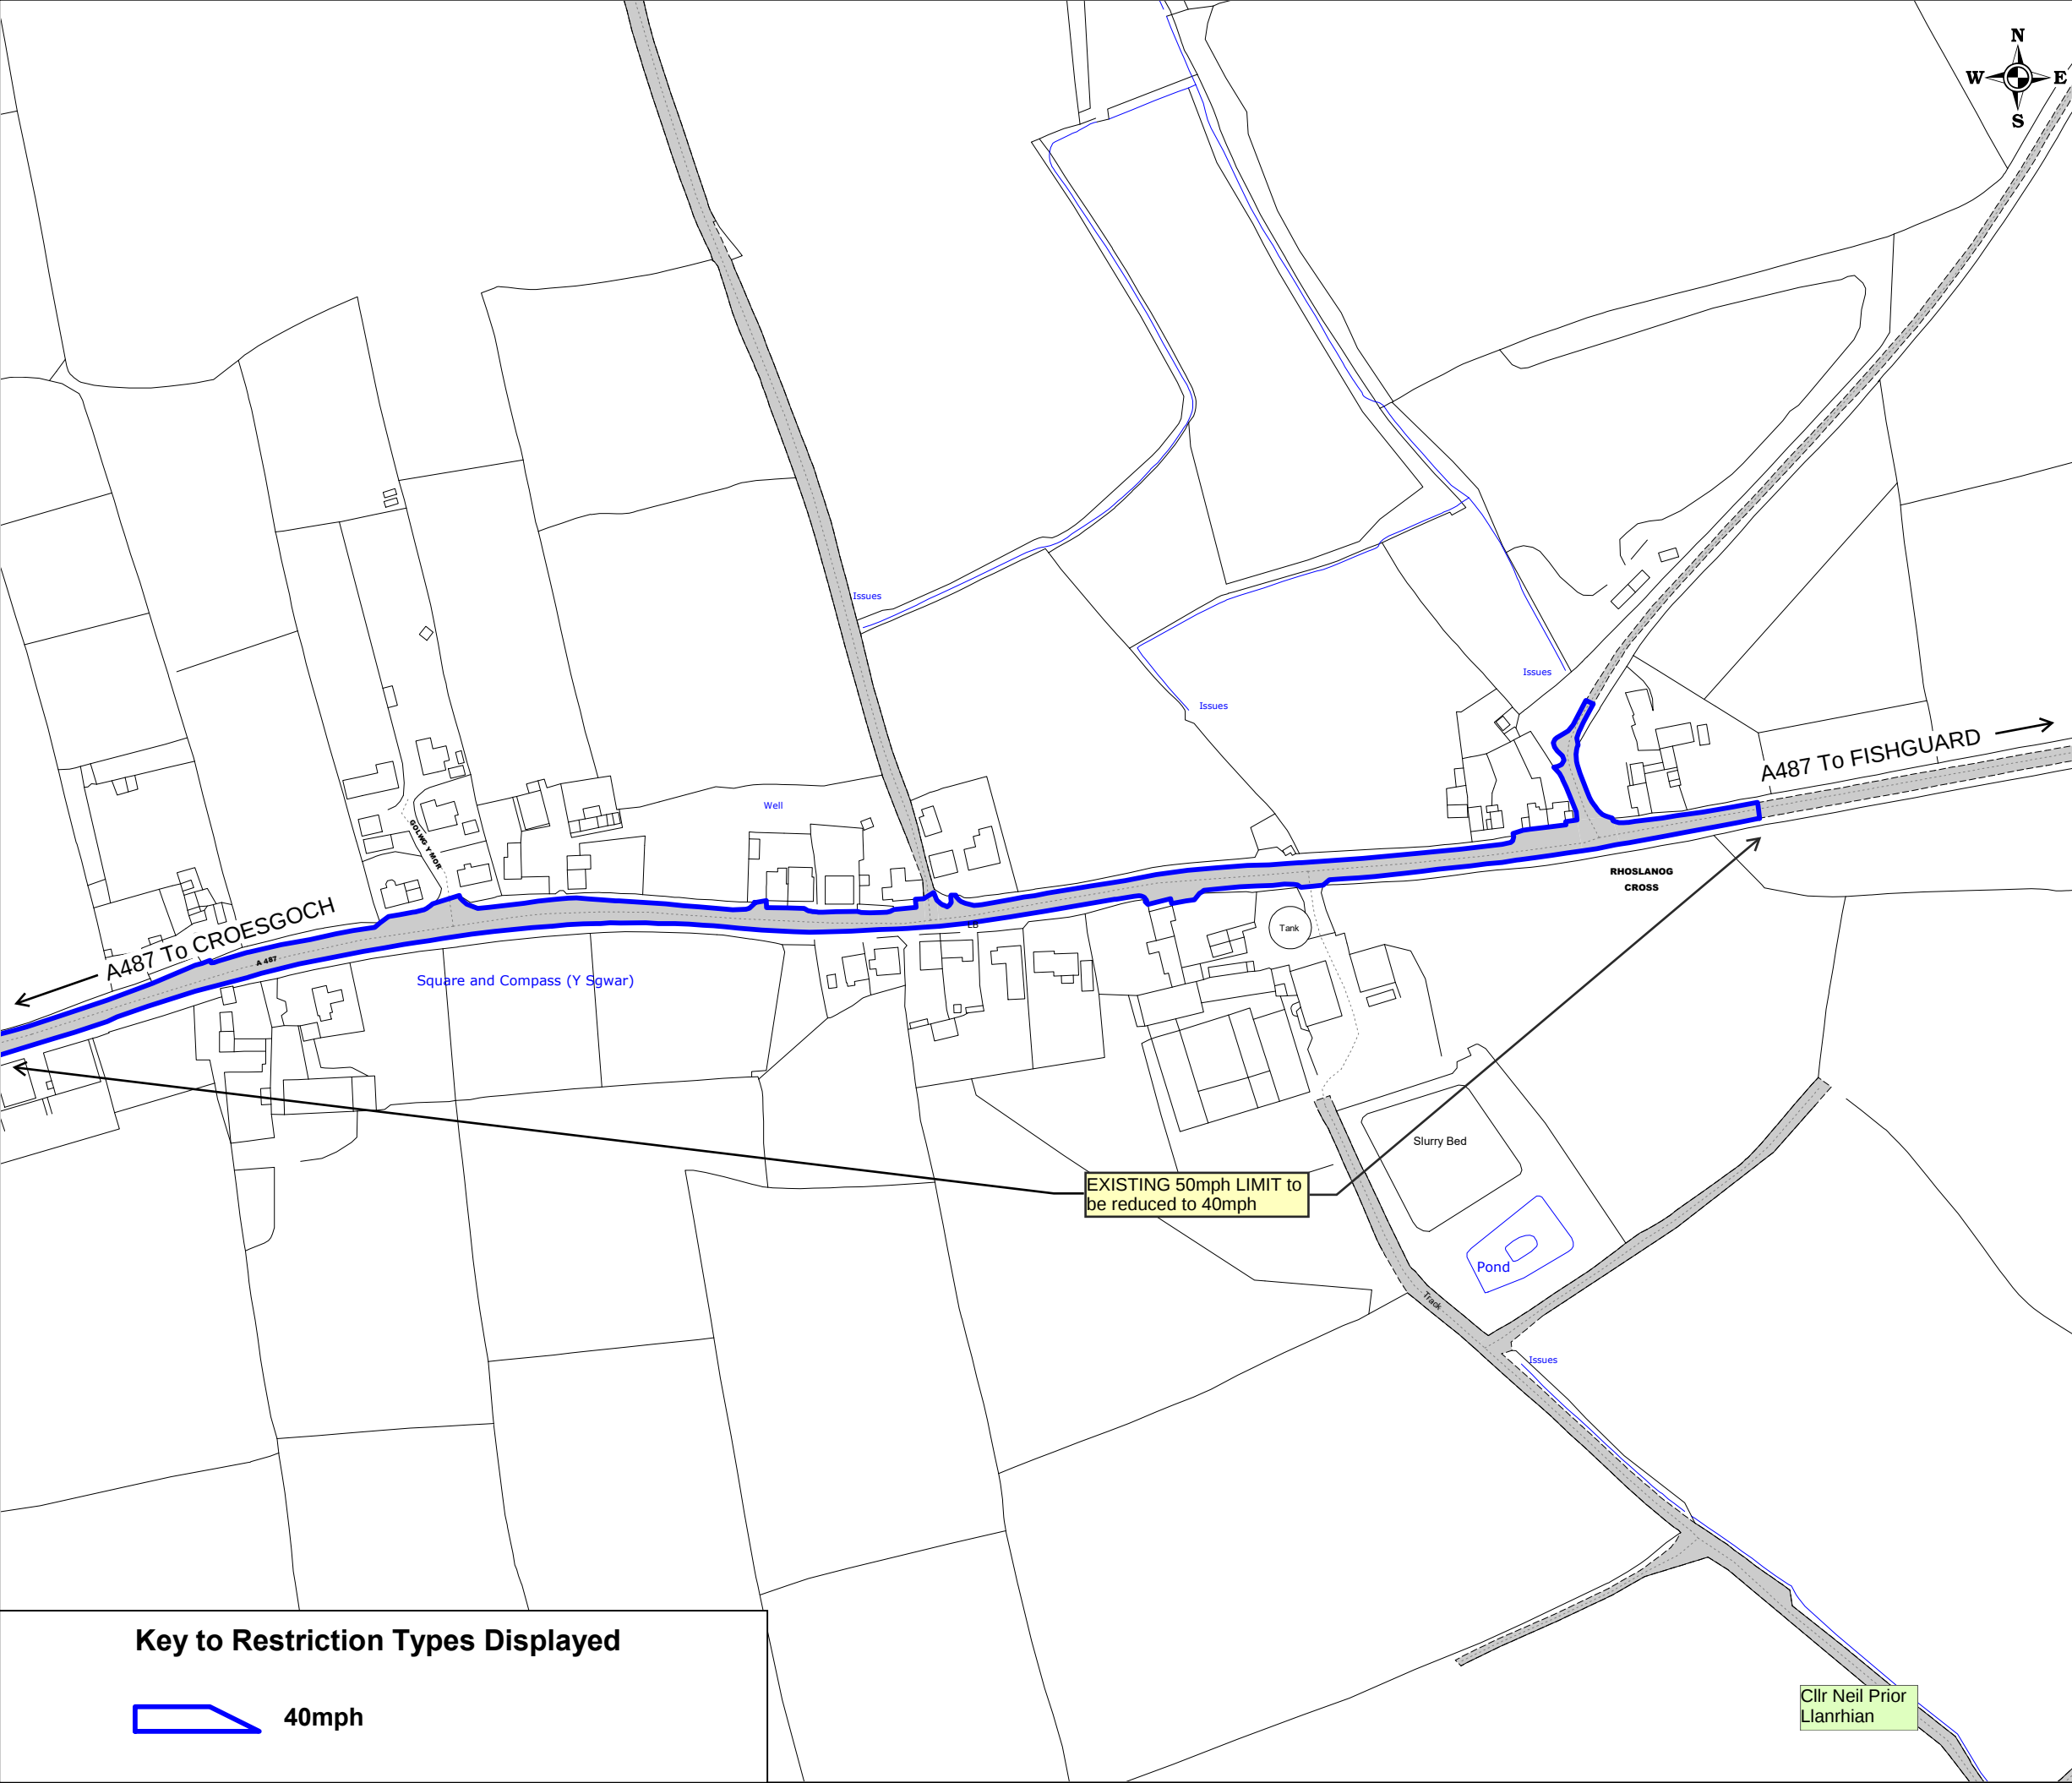

Based upon the Ordnance Survey mapping with the permission of the Controller of HMSO Crown Copyright. Unauthorised reproduction infringes Crown Copyright and may lead to prosecution or civil proceedings.
Pembrokeshire County Council
Licence No: 100023344 2025



Pembrokeshire County Council
Cyngor Sir Penfro



CHIEF EXECUTIVE OFFICER
Cllr Pauline 1911 Main Road
Pembroke Dock, Pembrokeshire, SA72 8PP

CHIEF FINANCIAL OFFICER
Cllr David 1911 Main Road
Pembroke Dock, Pembrokeshire, SA72 8PP

CHIEF POLICE OFFICER
Cllr David 1911 Main Road
Pembroke Dock, Pembrokeshire, SA72 8PP

DRAWING TITLE
**A487 Square & Compass (E)
Proposed 40mph Limit**

SCALE	1 : 2500
DATE	19/02/2025
DRAWING No.	A487 S&Q E 40mph
DRAWN BY	CW

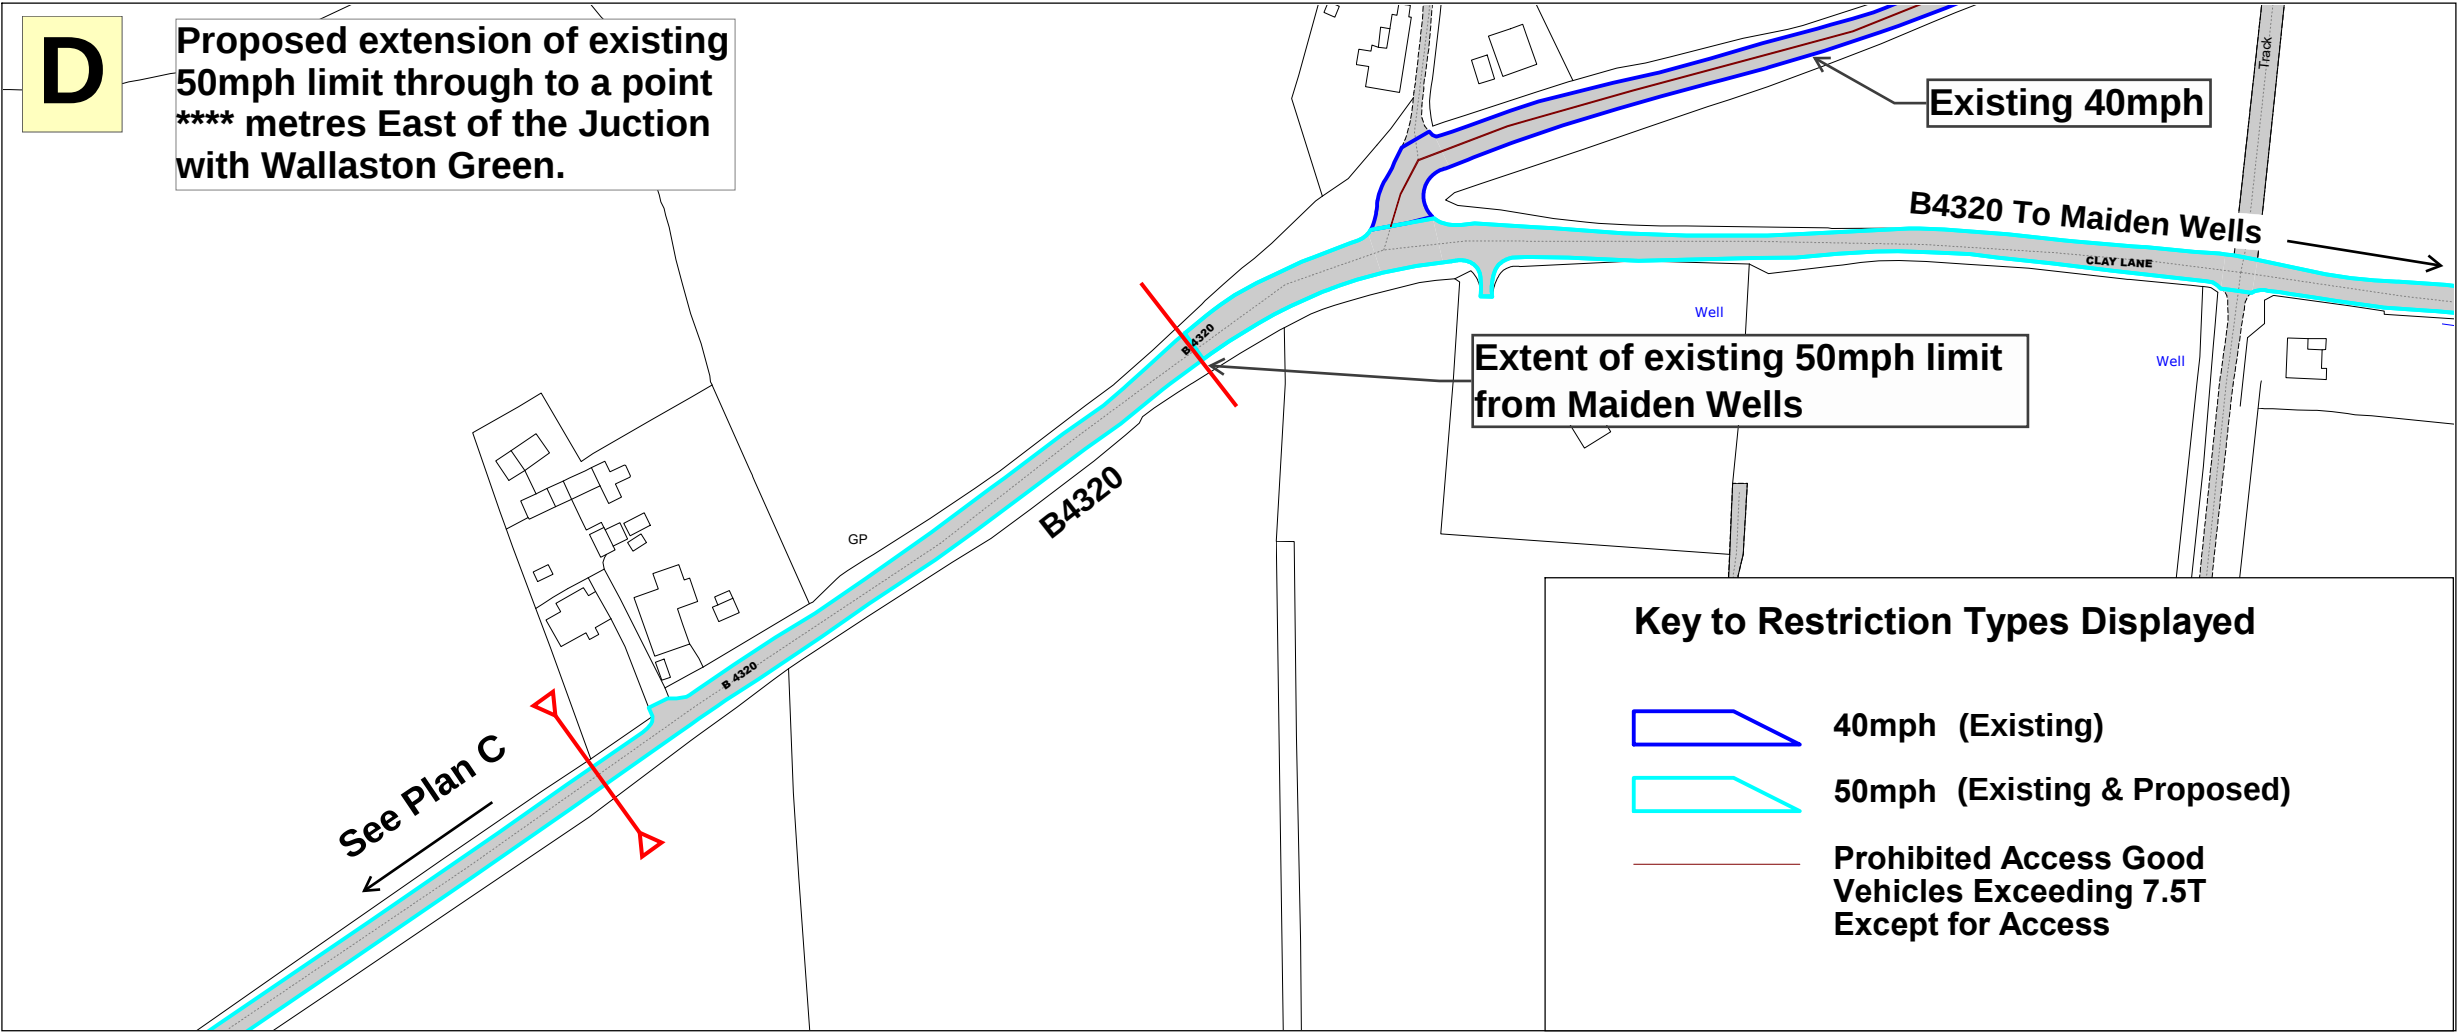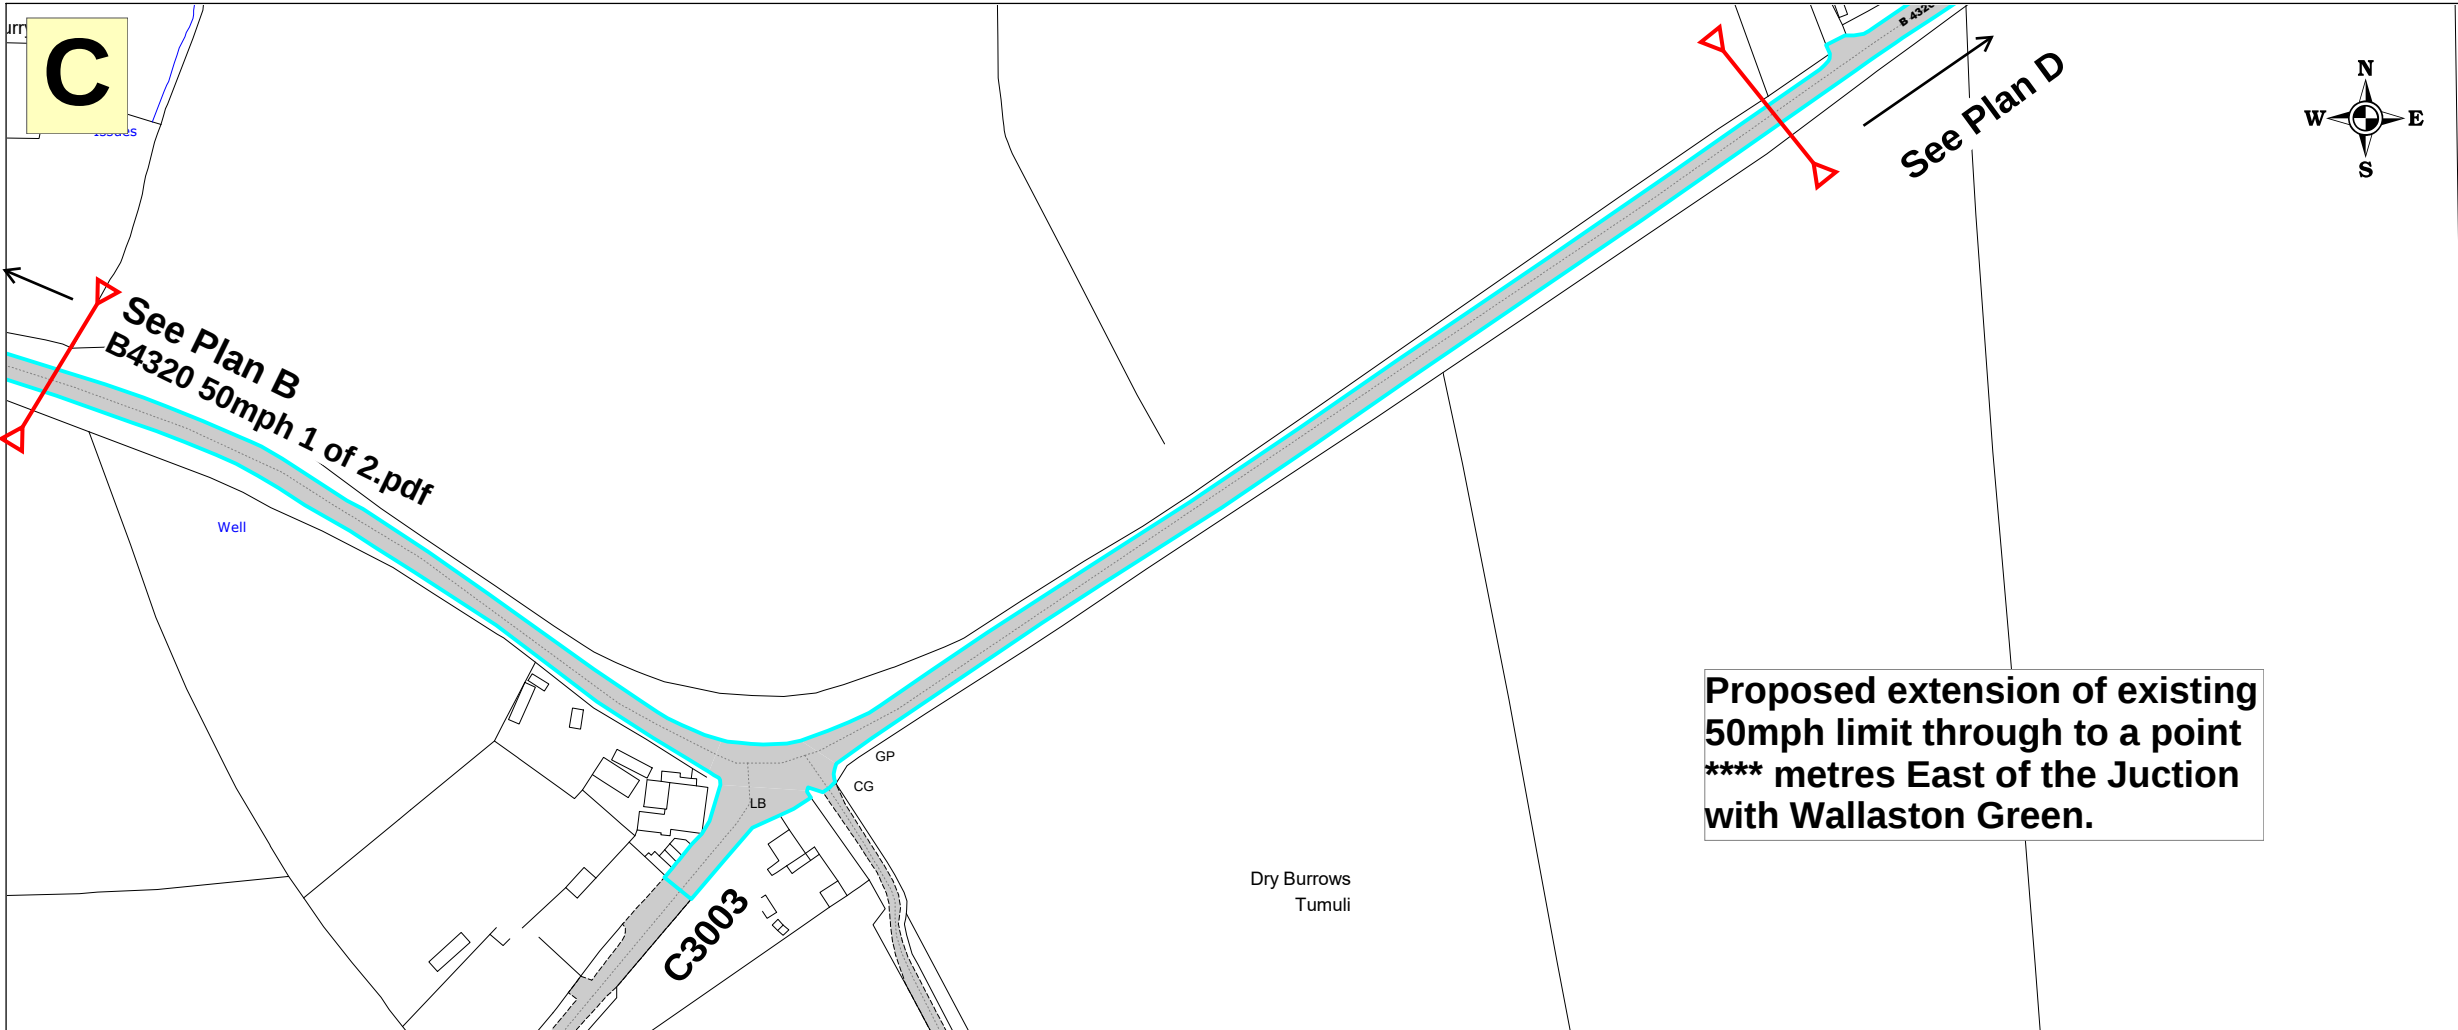

Based upon the Ordnance Survey mapping with the permission of the Controller of HMSO Crown Copyright. Unauthorised reproduction infringes Crown Copyright and may lead to prosecution or civil proceedings.
Pembrokeshire County Council
Licence No: 100023344 2025

 Pembrokeshire County Council Cyngor Sir Penfro Wyn Jones IBA Chief Executive, PCC CAIROLIN TUCKER Head of Planning Planning Manager Pembrokeshire County Council CAIROLIN TUCKER Head of Planning Planning Manager Cyngor Sir Penfro Head of Planning Planning Manager	
DRAWING TITLE	
B4320 Hundleton to C3101 Junction. Proposed Extension of Existing 50mph Limit.	
SCALE	1 : 2000
DATE	28/02/2025
DRAWING No.	B4320 50mph 2 of 2.pdf
DRAWN BY	CW

