

THE COUNTY OF PEMBROKE

THE COUNTY OF PEMBROKE give notice that it intends to make the following Order under section 82, 83, 84 & 124 the Road Traffic Regulation Act 1984 as amended, as follows:



THE COUNTY OF PEMBROKE (VARIOUS ROADS) (SPEED LIMITS) AMALGAMATION ORDER 2023 (AMENDMENT NO.6) ORDER 2026

By amending The County of Pembroke (Various Roads) (Speed Limits) Amalgamation Order 2023, The effect of the proposals will be to:

- Introduce new, amend and/or revoke existing speed limits on those lengths of road listed in the Schedules to this notice.
- Replace all relevant Map Schedules with new revisions.

A copy of the proposed Order to which it relates, together with a statement of the Council's reasons for proposing to make the Order, may be inspected during normal office hours at County Hall, Freemans Way, Haverfordwest, Pembrokeshire SA61 1TP.

Alternatively, it can be viewed at the following website link: www.pembrokeshire.gov.uk/TRO-public-notices.

If you wish to object to the proposed Order you should send the grounds for your objection by either completing the online feedback form, or, in writing to the undersigned by the 16th day of September 2026. Please Quote: **AMAL 2023-A6-26**

Dated this 26th day of August 2026.

Sarah Oliver
Head of Transport & Operations
Pembrokeshire County Council
County Hall
Haverfordwest

SCHEDULE 1 20 MPH SPEED LIMIT

Ref.	Location and Road	Length of road
1.01.0	SAUNDERSFOOT	
	C3076 Sandyhill Road	From a point 70 metres south west of the junction with Sandy Hill Park, extending in a south westerly direction for 134 metres.
	Bryn Heulog	Entire Length

SCHEDULE 2 40 MPH SPEED LIMIT

Ref.	Location and Road	Length of road
2.01.0	SAUNDERFOOT	
	C3076	From a point 30 metres north of its junction with the A478 extending in a northerly direction for 476 metres.

STATEMENT OF REASON

The proposed extension of the existing 20mph on Sandyhill road.

The extension of the 20mph speed limit on the C3076 Sandyhill Road, is required to include the New Housing development of Bryn Heulog within the urban default limit (20mph). As a consequence the adjoining 40mph will be to reduced in the length by 134m.

PEMBROKESHIRE COUNTY COUNCIL

**THE COUNTY OF PEMBROKE (VARIOUS ROADS) (SPEED LIMITS) AMALGAMATION ORDER 2023
(AMENDMENT NO.6) ORDER 2026**

The County of Pembroke, in exercise of the powers under Sections 82, 83, 84 and 124 of the Road Traffic Regulation Act 1984 as amended ("the Act") and all other enabling powers, after consultation *inter alia* with the Chief Officer of Police in accordance with Part III of Schedule 9 of the Act hereby make the following order;

1. The County of Pembroke (Various Roads) (Speed Limits) Amalgamation Order 2023 shall be amended by the addition and revocation of the existing Schedules and hereby replaced, as set out in Schedule 1
2. The Order shall come into operation on **th **** 2026 and may be cited as The County of Pembroke (Various Roads) (Speed Limits) Amalgamation Order 2023 (Amendment No.6) Order 2026.
3. The Interpretation Act 1978 shall apply to this Order as it applies for the interpretation of an Act of Parliament.
4. Without prejudice to the validity of anything done or to any liability incurred in respect of any act or omission before the coming into operation of this Order, The County of Pembroke (Various Roads) (Speed Limits) Amalgamation Order 2023 (Amendment No.6) Order 2026 shall have effect as though:

**SCHEDULE 1
20 MPH SPEED LIMIT**

Ref.	Location and Road	Length of road
1.01.0	SAUNDERSFOOT	
	C3076 Sandyhill Road	From a point 70 metres south west of the junction with Sandy Hill Park, extending in a south westerly direction for 134 metres.
	Bryn Heulog	Entire Length

**SCHEDULE 2
40 MPH SPEED LIMIT**

Ref.	Location and Road	Length of road
2.01.0	SAUNDERFOOT	
	C3076	From a point 30 metres north of its junction with the A478 extending in a northerly direction for 476 metres.


5. The remainder of the County of Pembroke (Various Roads) (Speed Limits) Amalgamation Order 2023 will remain in full force and effect.

Given under the Common Seal of the Pembrokeshire County Council

This **th day of ****2026

**THE COMMON SEAL of the
PEMBROKESHIRE COUNTY COUNCIL
was hereunto affixed
in the presence of:-**

Authorised Signatory

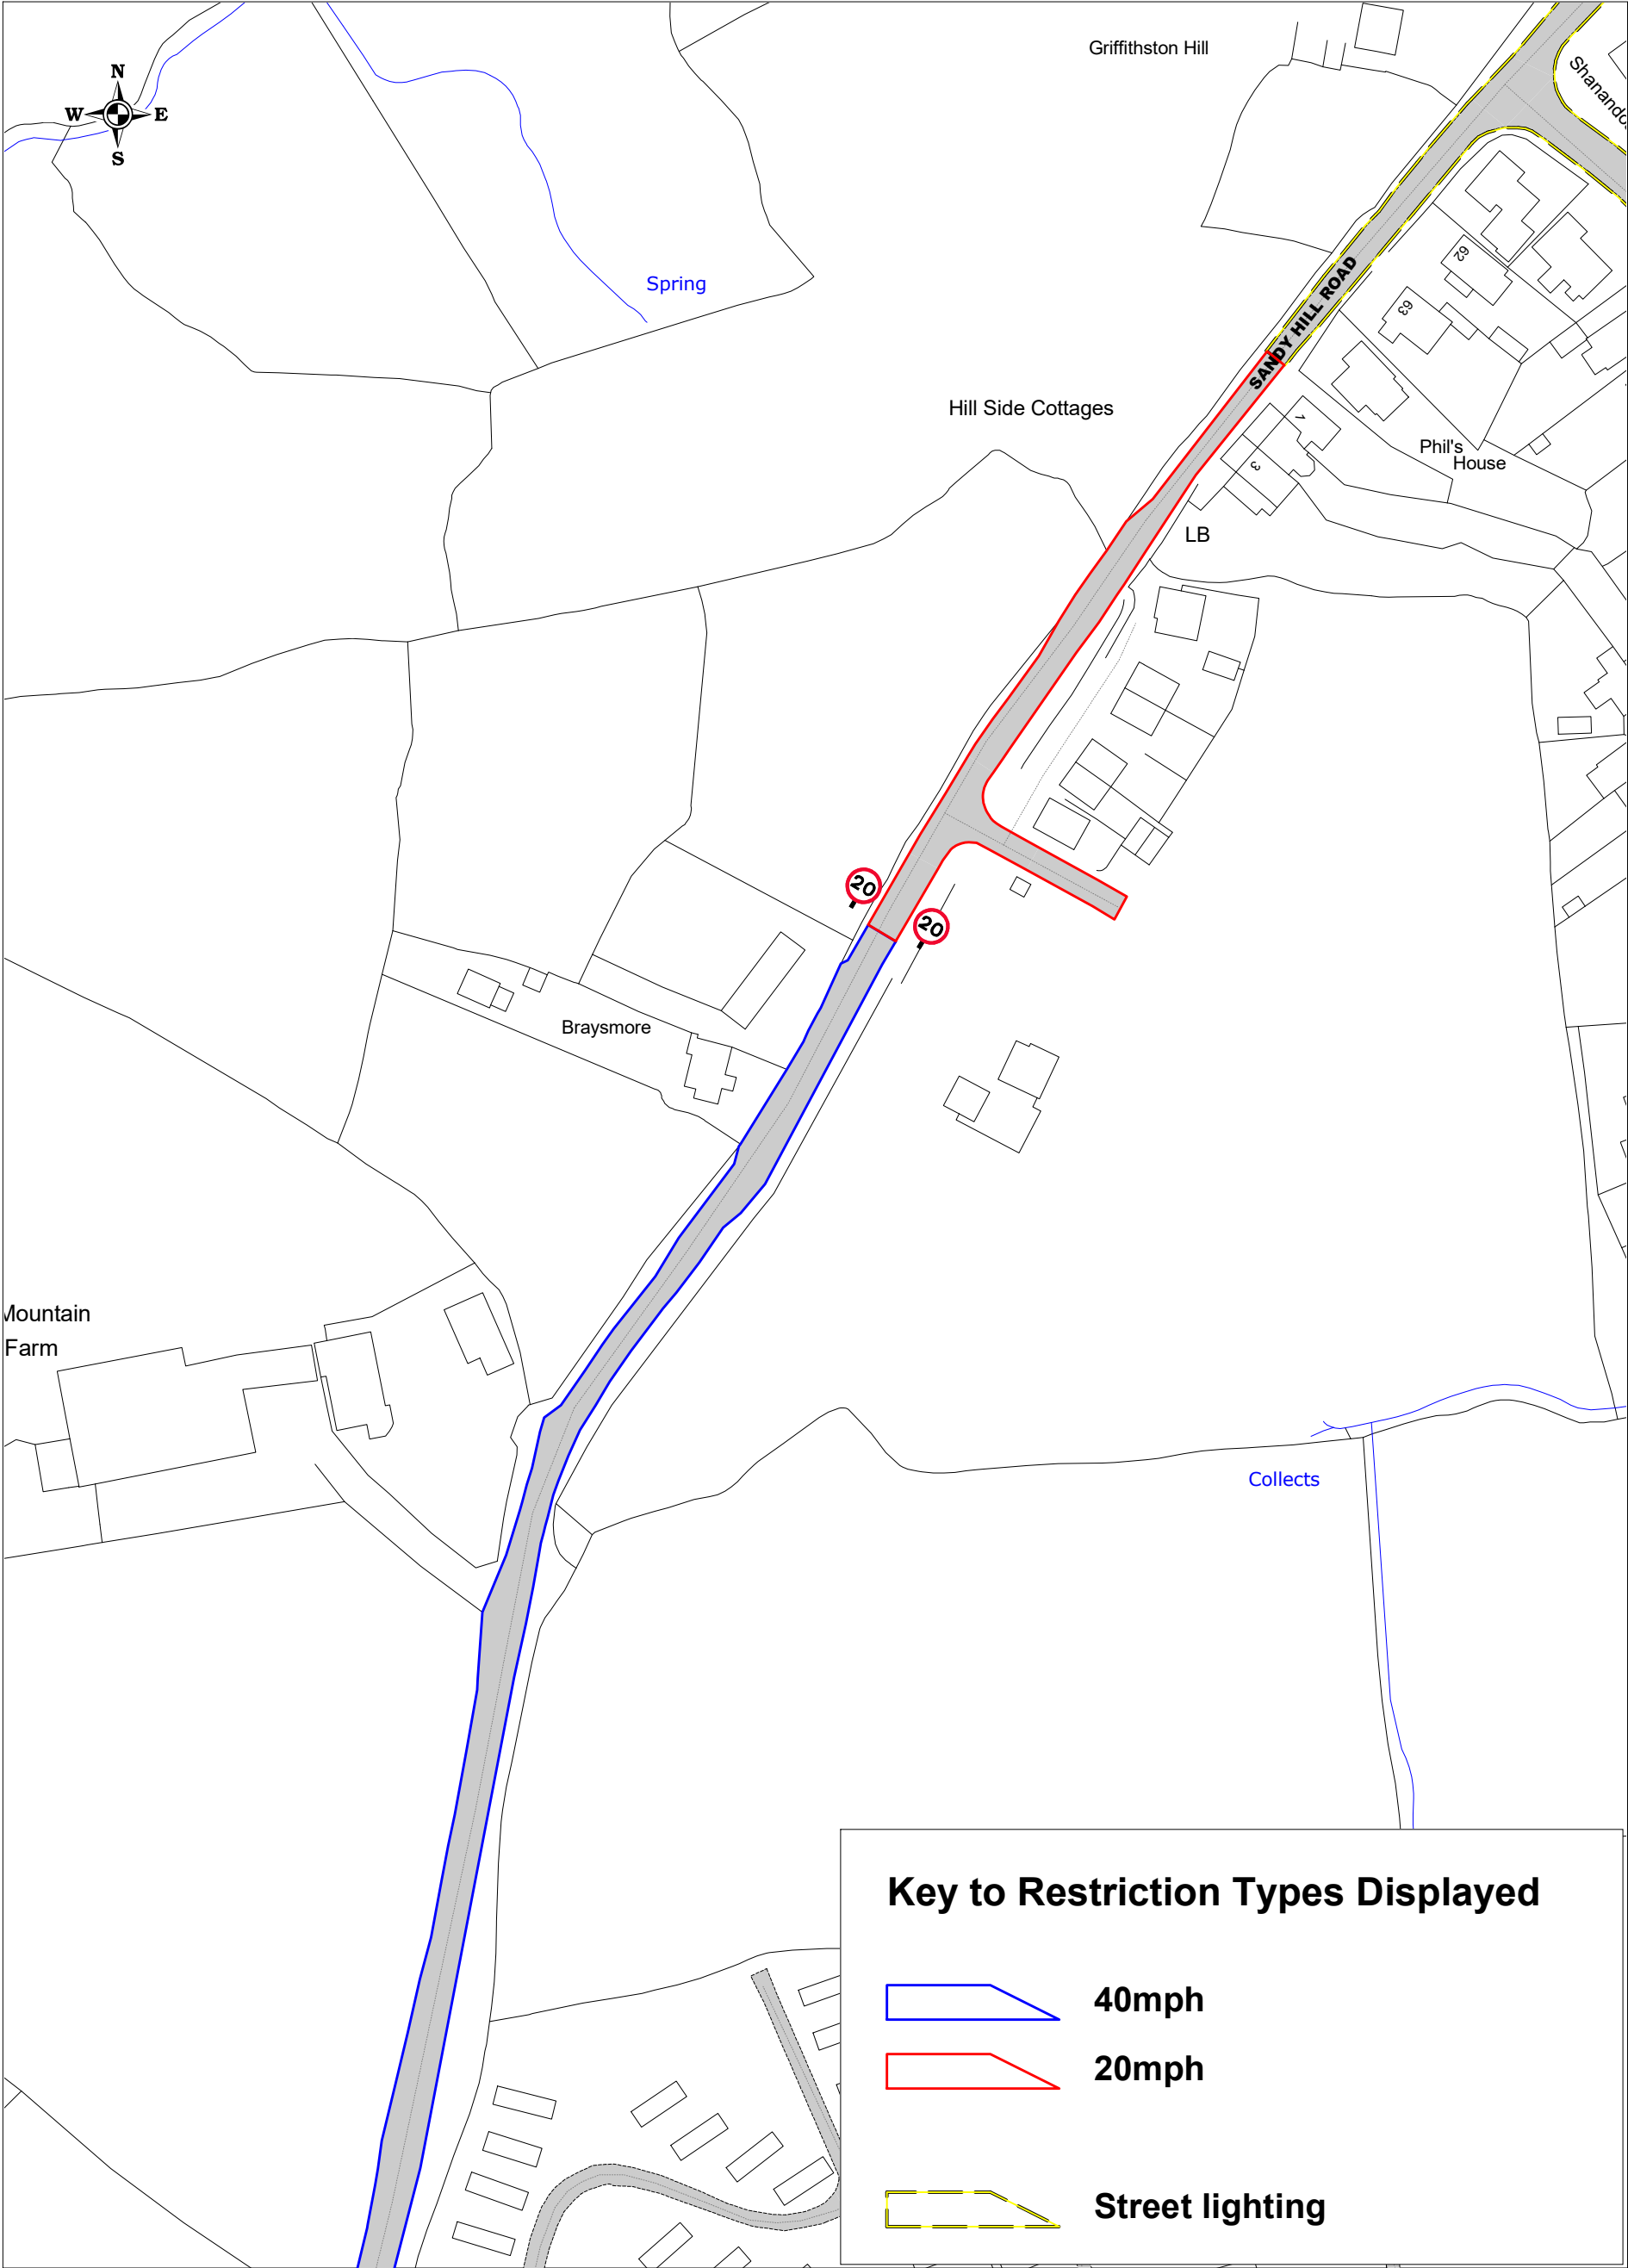


Pembrokeshire County Council
Cyngor Sir Penfro
WILL BRANBLE CBE
Chief Executive / Prif Weithredwr

Pembrokeshire County Council,
County Hall, HAVERFORDWEST,
Pembrokeshire, SA61 1TP
Cyngor Sir Penfro,
Newydd y Sir, HAVELFORDD,
Sir Benfro, SA61 1TP

Proposed extension of existing
20mph limit & reduced length of
existing 40mph limit.

Based upon the Ordnance Survey
mapping with the permission of the
Controller of HMSO Crown
Copyright. Unauthorised
reproduction infringes Crown
Copyright and may lead to
prosecution or civil proceedings.

SCALE	1 : 1250
DATE	17/08/2026
DRAWING No.	Pro Ex of 20mph.pdf
DRAWN BY	CAW

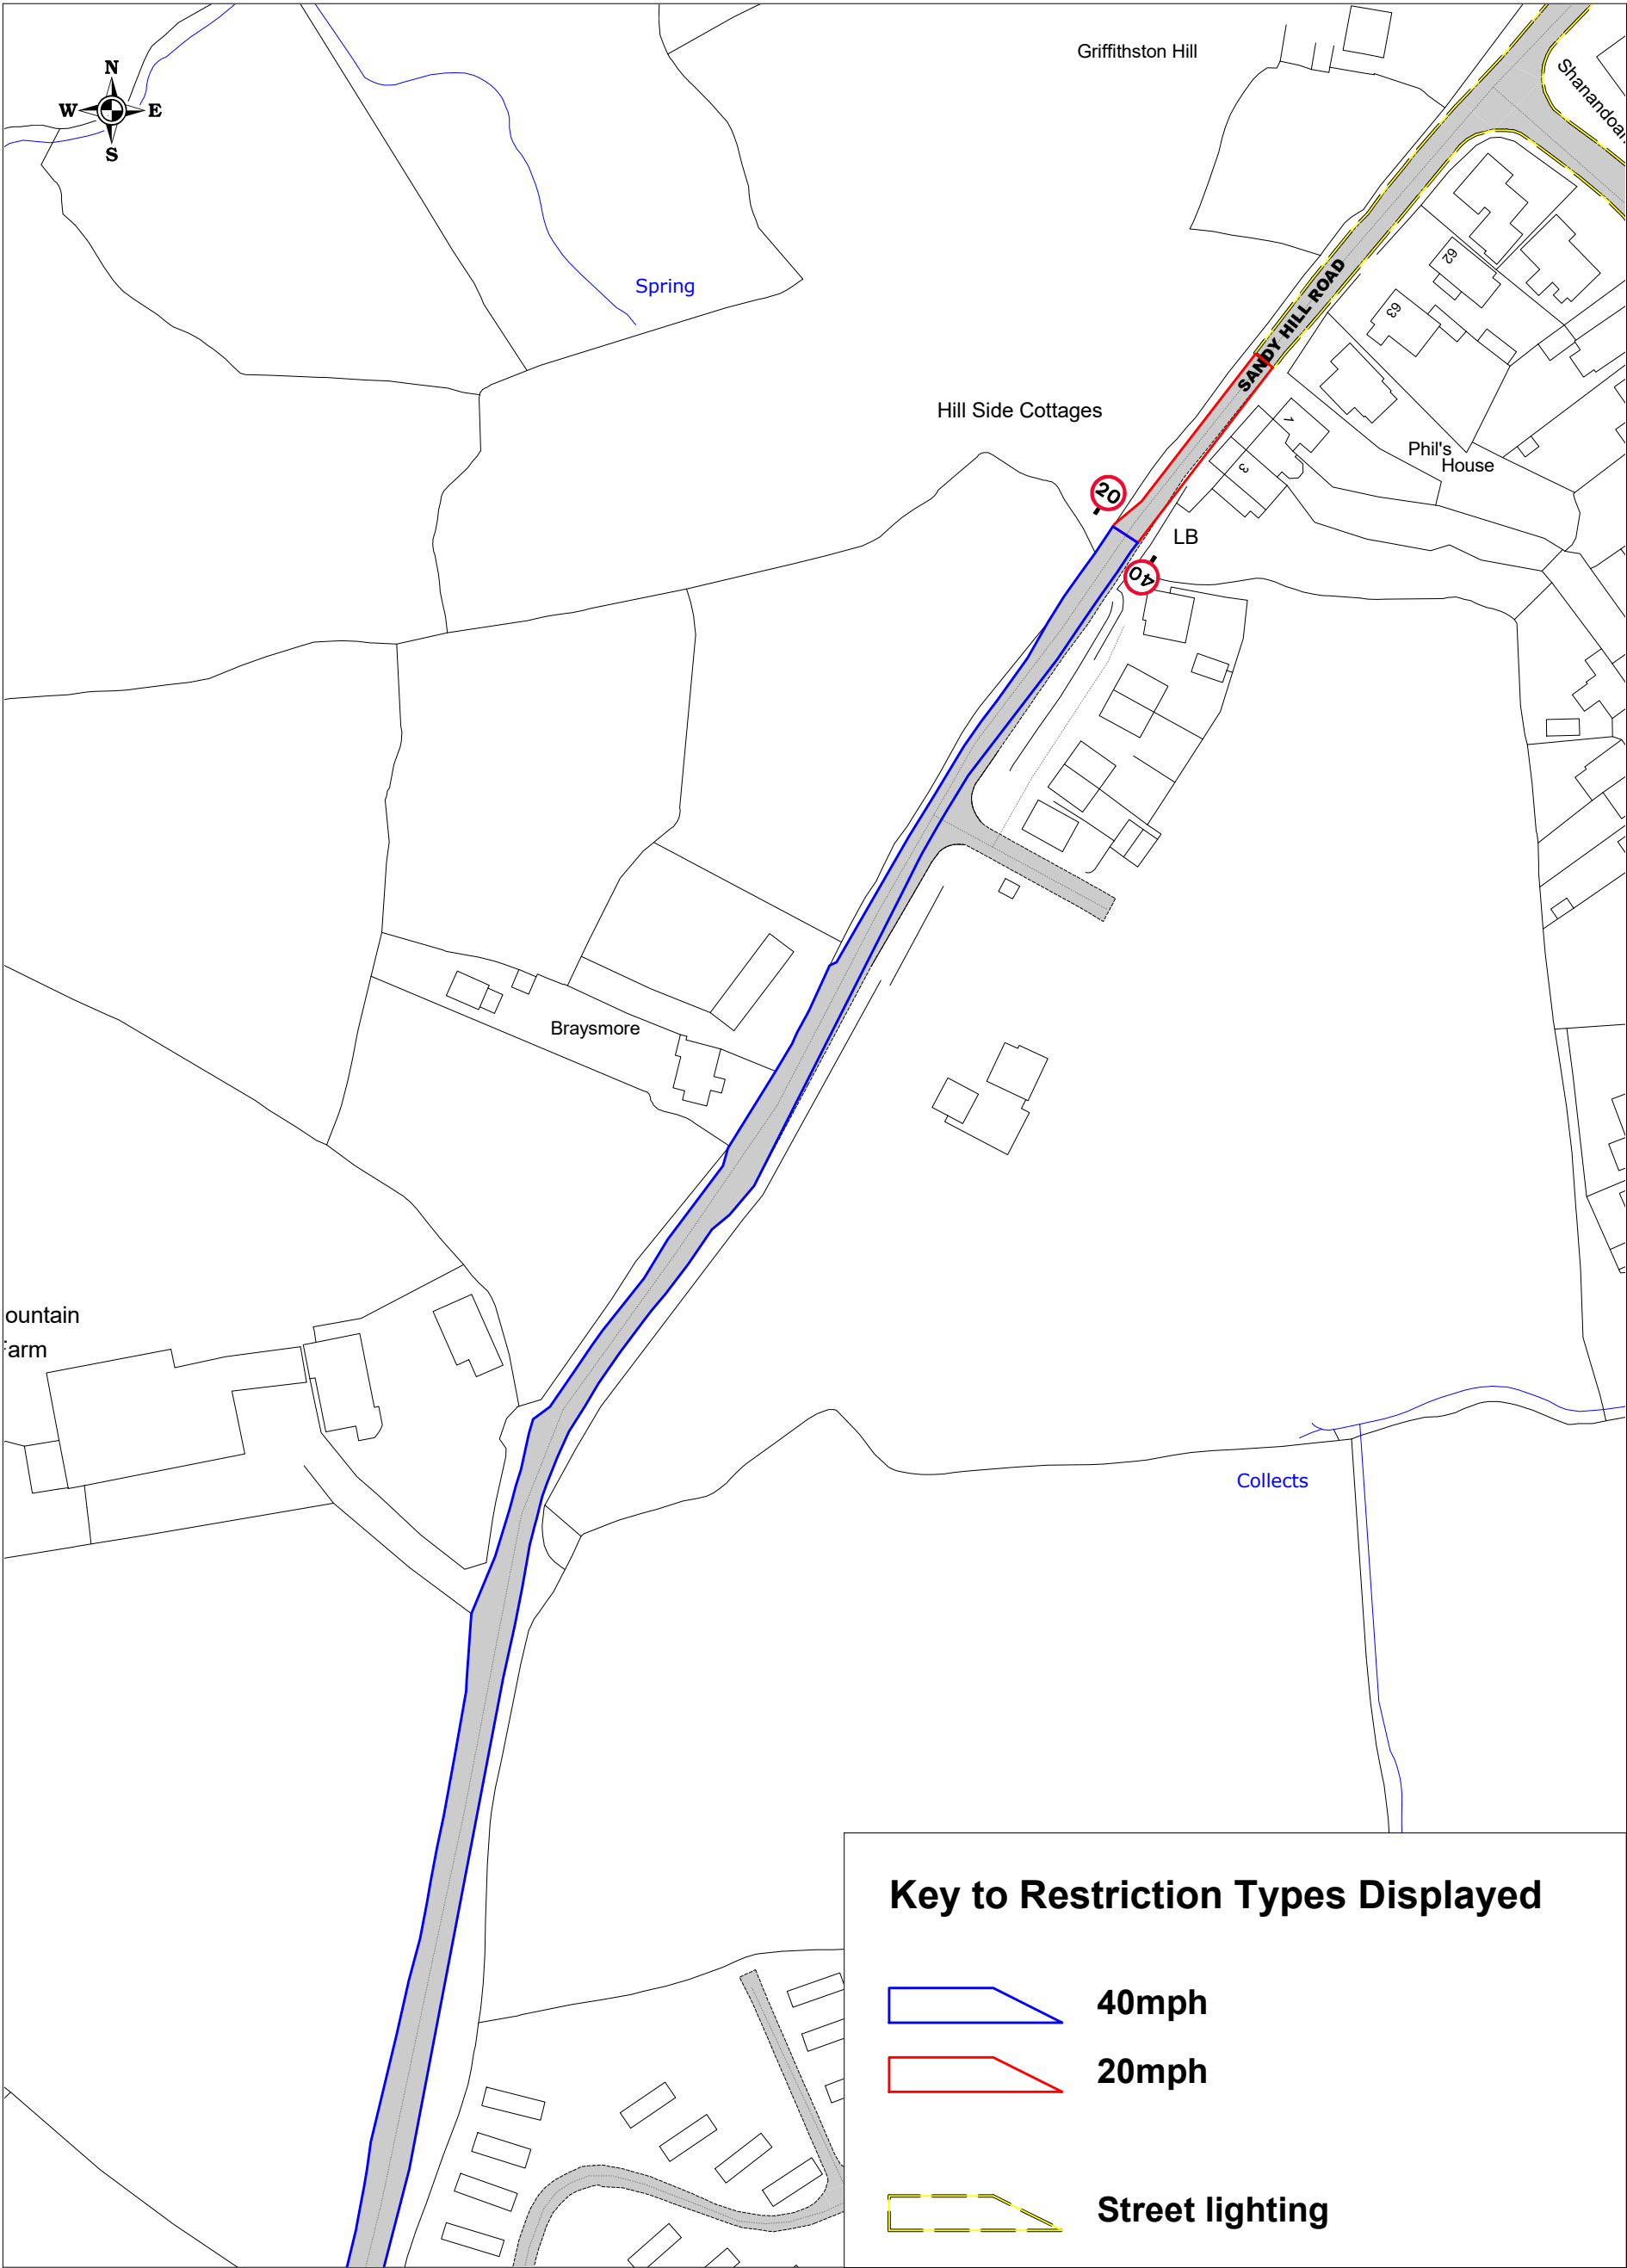

SCALE	1 : 1250
DATE	17/08/2026
DRAWING No.	C3076 EX SL.pdf
DRAWN BY	CAW